




Ground Floor Plan

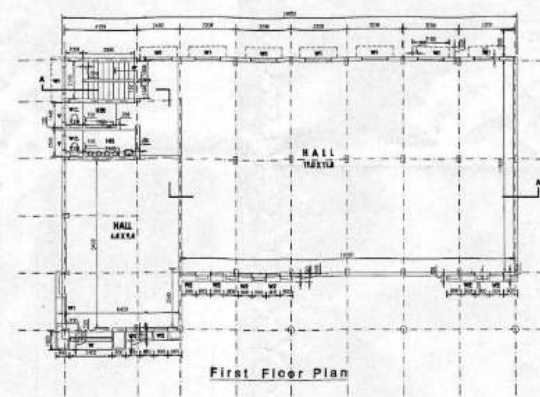


First Floor Plan

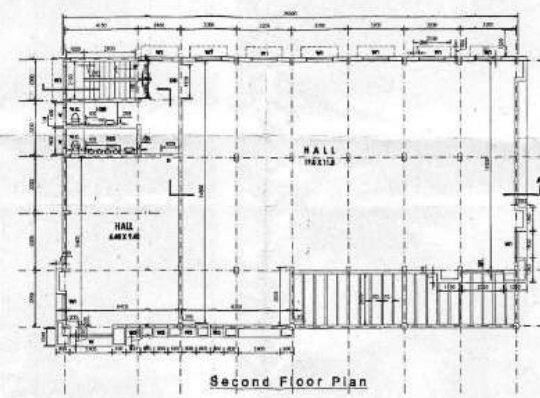


Second Floor Plan

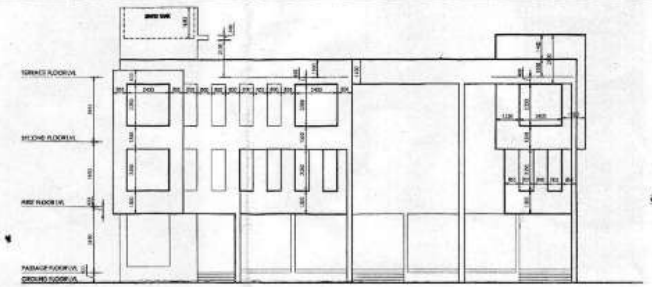

FRONT ELEVATION

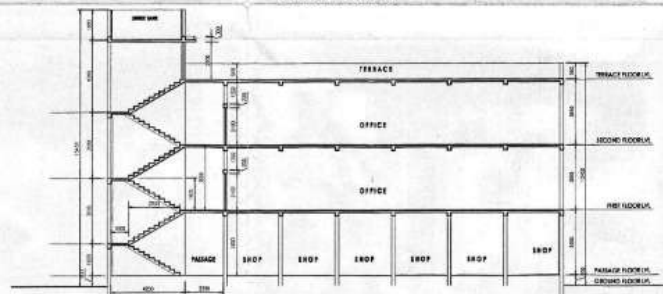

SECTION AA'

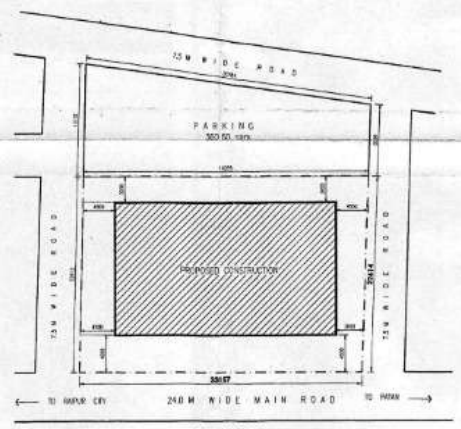

KEY PLAN

PROJECT :  
 PROPOSED COMMERCIAL BUILDING  
 OF DDAY FOR C.G.H.B. ON KH. NO.  
 142, 341 341 (PART), P.H.NO.119,  
 SECTOR-7, AT SEJBAHAR DATRENGA,  
 RAIPUR (C.G.).

CLIENT :  
 CHHATTISGARH HOUSING BOARD

AREA STATEMENT

TOTAL PLOT AREA	-	739.62	SQM.
BUILTUP AREA (G.F.L.)	-	212.82	SQM.
BUILTUP AREA (F.L.)	-	338.28	SQM.
BUILTUP AREA (S.F.L.)	-	358.12	SQM.
TOTAL BUILTUP AREA	-	909.22	SQM.


PARKING STATEMENT


TOTAL BUILTUP AREA	-	909.22	SQM.
ONE CAR PARK AREA PER 50.00SQM OF BUILT UP AREA			
NO OF CAR PARKING REQ. = 909.22/50.00 = 18.18			
AREA FOR OPEN PARKING PER CAR = 25.00 SQM			
TOTAL AREA FOR OPEN PARKING = 660.60 + 52.63 + 60.00 = 773.23			
NO OF CAR PARKING ACHIVED = 773.23 / 25 = 30.92 NO OF CARS			

SCHEDULE OF OPENINGS


S.NO.	PARTICULARS	SIZE IN METERS	NO.
1.	DOORS	DD	1.90X2.10
		D	1.00X2.10
		D1	0.90X2.10
		D2	0.75X2.10
2.	WINDOWS	W	2.40X2.35
		W1	1.50X2.35
		W2	0.80X2.35
		W3	1.00X1.00
3.	VENTILATORS	V	0.90X0.60
		V1	0.60X0.60
4.	ROLLING SHUTTER	RS	3.10X3.20
5.			
4.			
3.			
2.			
1.			

S.NO.	REVISIONS	DATE

SUB ENGINEER		ASST. ENGINEER	
EXE. ENGINEER		ARCHITECT	
SHEETAL CHK. BY	DHRUW DRN. BY	 NORTH	
03-05-2007 DATE	1:150 SCALE		
<b>DEWAGAN &amp; ASSOCIATES</b> ARCHITECTS/ENGINEERS/DESIGNERS/VALUERS FIRST FLOOR, MOBIN MENSION, G.E. ROAD, RAIPUR , CHHATTISGARH. # 0771 2234806			
DRG. NO. SEJBAHAR/SECTOR-7/COM/TLC			

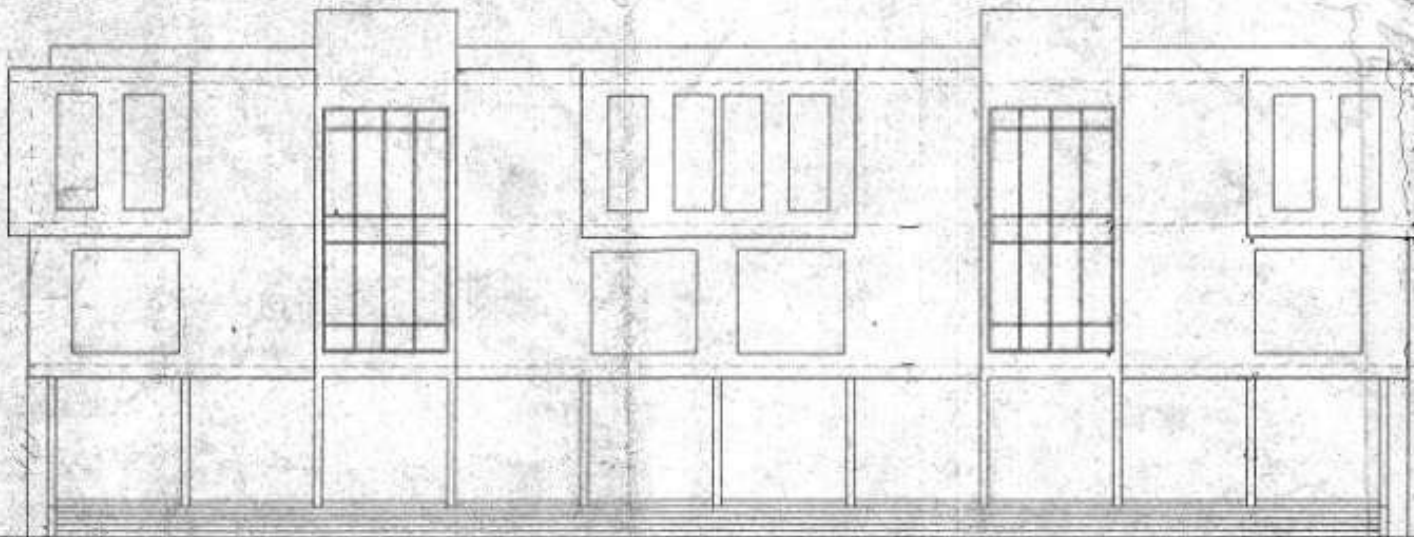

**FRONT ELEVATION**

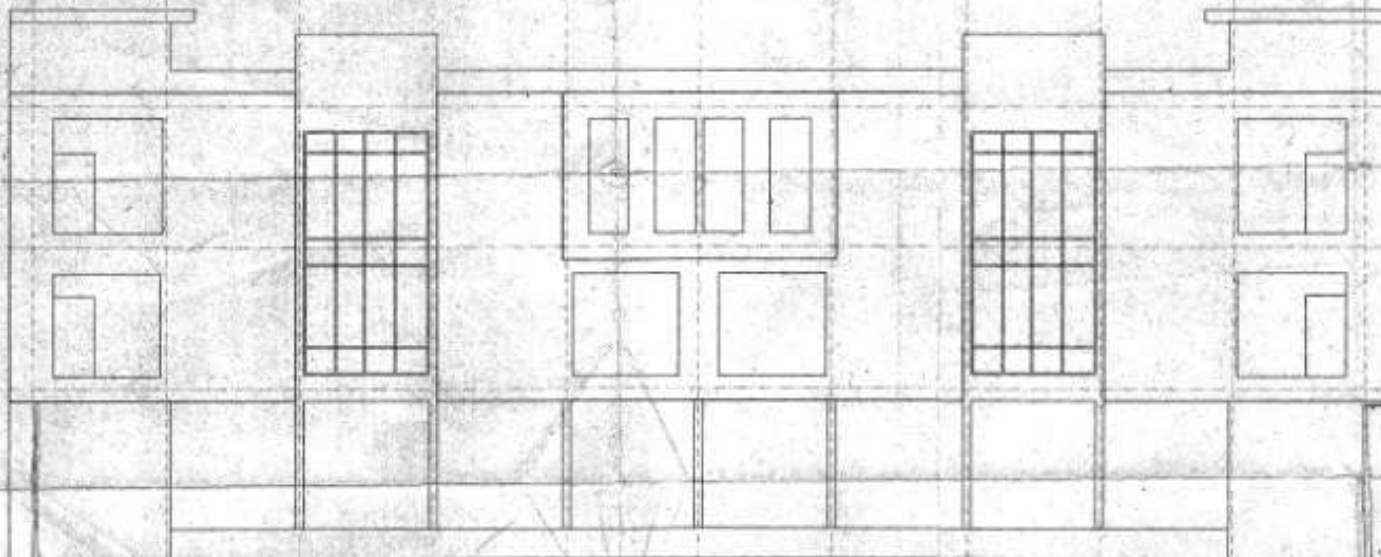

**REAR ELEVATION**

PROJECT:  
**PROPOSED COMMERCIAL BUILDING  
 OF DDAY FOR C.G.H.B. AT SEJBAHAR  
 DATRENGA, RAIPUR (C.G.).**

CLIENT: *Sec-5*  
**CHHATTISGARH HOUSING BOARD**

**AREA STATEMENT**

TOTAL PLOT AREA	1075.38 SQM.
BUILTUP AREA (G.FL.)	394.12 SQM.
BUILTUP AREA (FIRST FL.)	394.12 SQM.
BUILTUP AREA (SECOND FL.)	462.56 SQM.

**SCHEDULE OF OPENINGS**

S.NO.	PARTICULARS	SIZE IN METERS	NOS.	
1.	DOORS	D0	1.80x2.10	2
		D1	0.80x2.10	2
		D2	0.75x2.10	2
2.	WINDOWS	W	3.10x6.05	2
		W1	1.00x2.85	12
		W2	1.00x2.00	2
3.	VENTILATORS	V	0.90x0.60	2
		V1	0.60x0.60	2

**FRONT & REAR ELEVATIONS**

5.		
4.		
3.		
2.		
1.		

S.NO.	REVISIONS	DATE

**STR. ENGINEER**  
 License No. - 233/1984-09

**ARCHITECT**  
 License No. - 233/1984-09

SHEETAL CHK. BY	SUSHIL DRN. BY	
07-07-2007 DATE	1:50:100 SCALE	

**DEWAGAN & ASSOCIATES**  
 ARCHITECTS/ENGINEERS/DESIGNERS/VALUERS  
 FIRST FLOOR, MOBIN MENSION, G.E. ROAD,  
 RAIPUR, CHHATTISGARH.  
 # 0771 2234806