





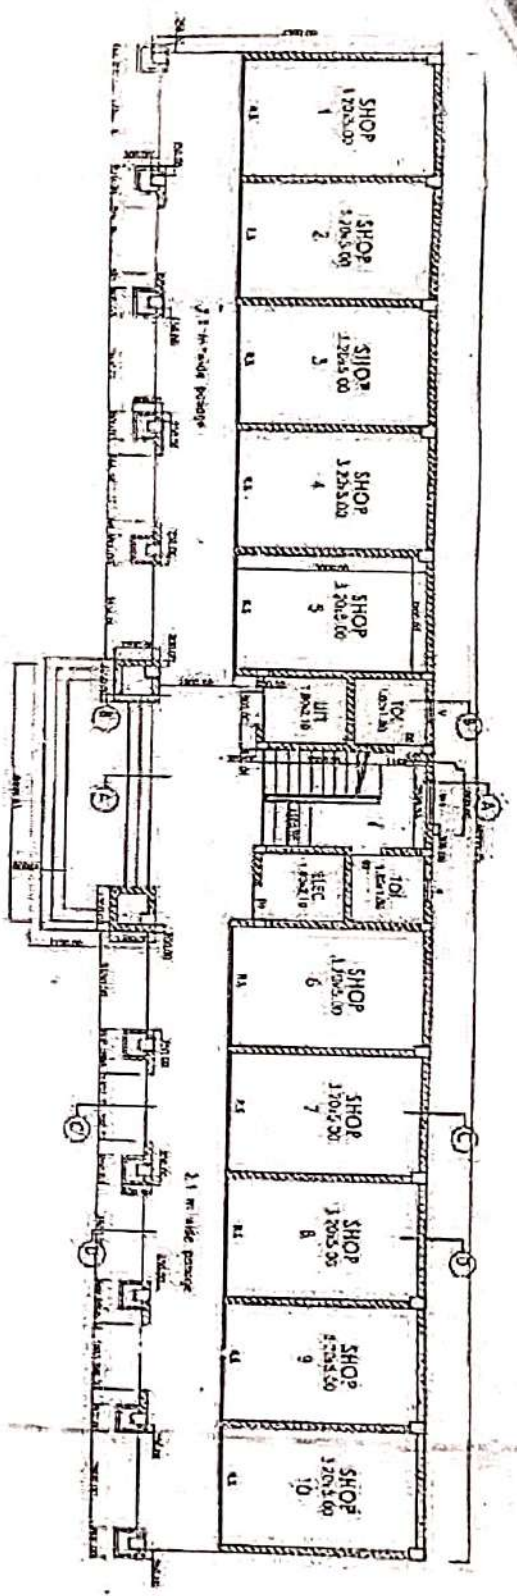

GROUND FLOOR PLAN

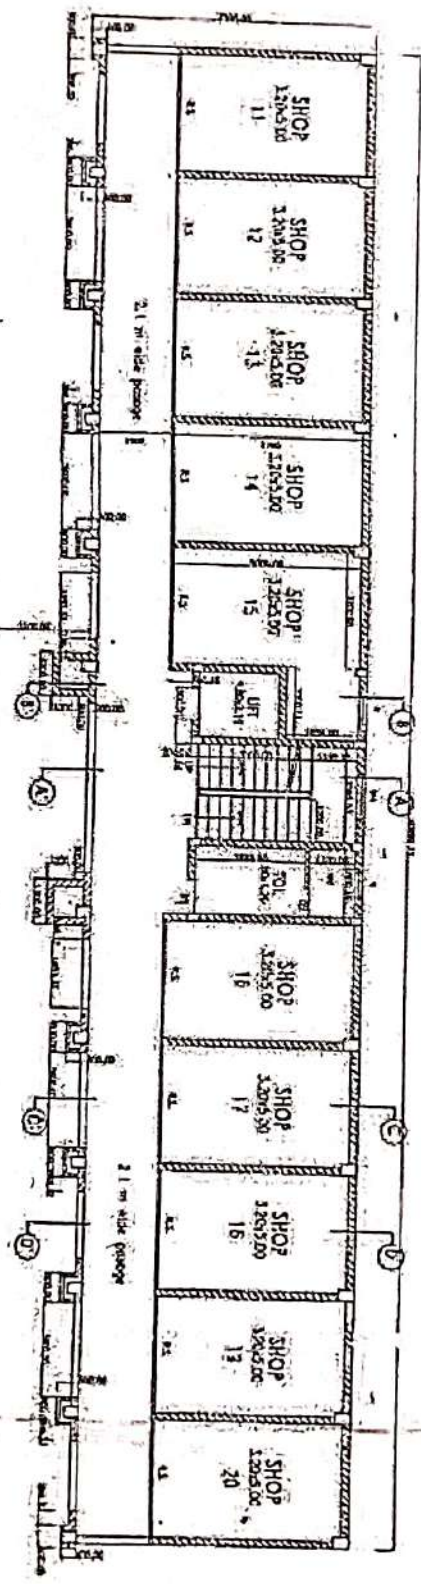

FIRST FLOOR PLAN

PROJECTED COMMERCE AT BOND
FOR C. S. R. 11/11/14-15
JAGDIPUR G.I.

CLIENT
CHATTISGARH HOUSING BOARD

TOTAL FLOOR AREA: 480.00
BUILT UP AREA: 480.00
BUILT UP AREA (NET): 480.00
BUILT UP AREA (GROSS): 480.00
BUILT UP AREA (NET): 480.00
BUILT UP AREA (GROSS): 480.00



NO.	DESCRIPTION	UNIT
1	SHOP	100.00
2	SHOP	100.00
DESIGNED BY
CHATTISGARH HOUSING BOARD
JAGDIPUR G.I.

DATE: 11/11/14

SCALE: 1:100

REVISIONS:

NO. 1: 11/11/14

NO. 2: 11/11/14

