



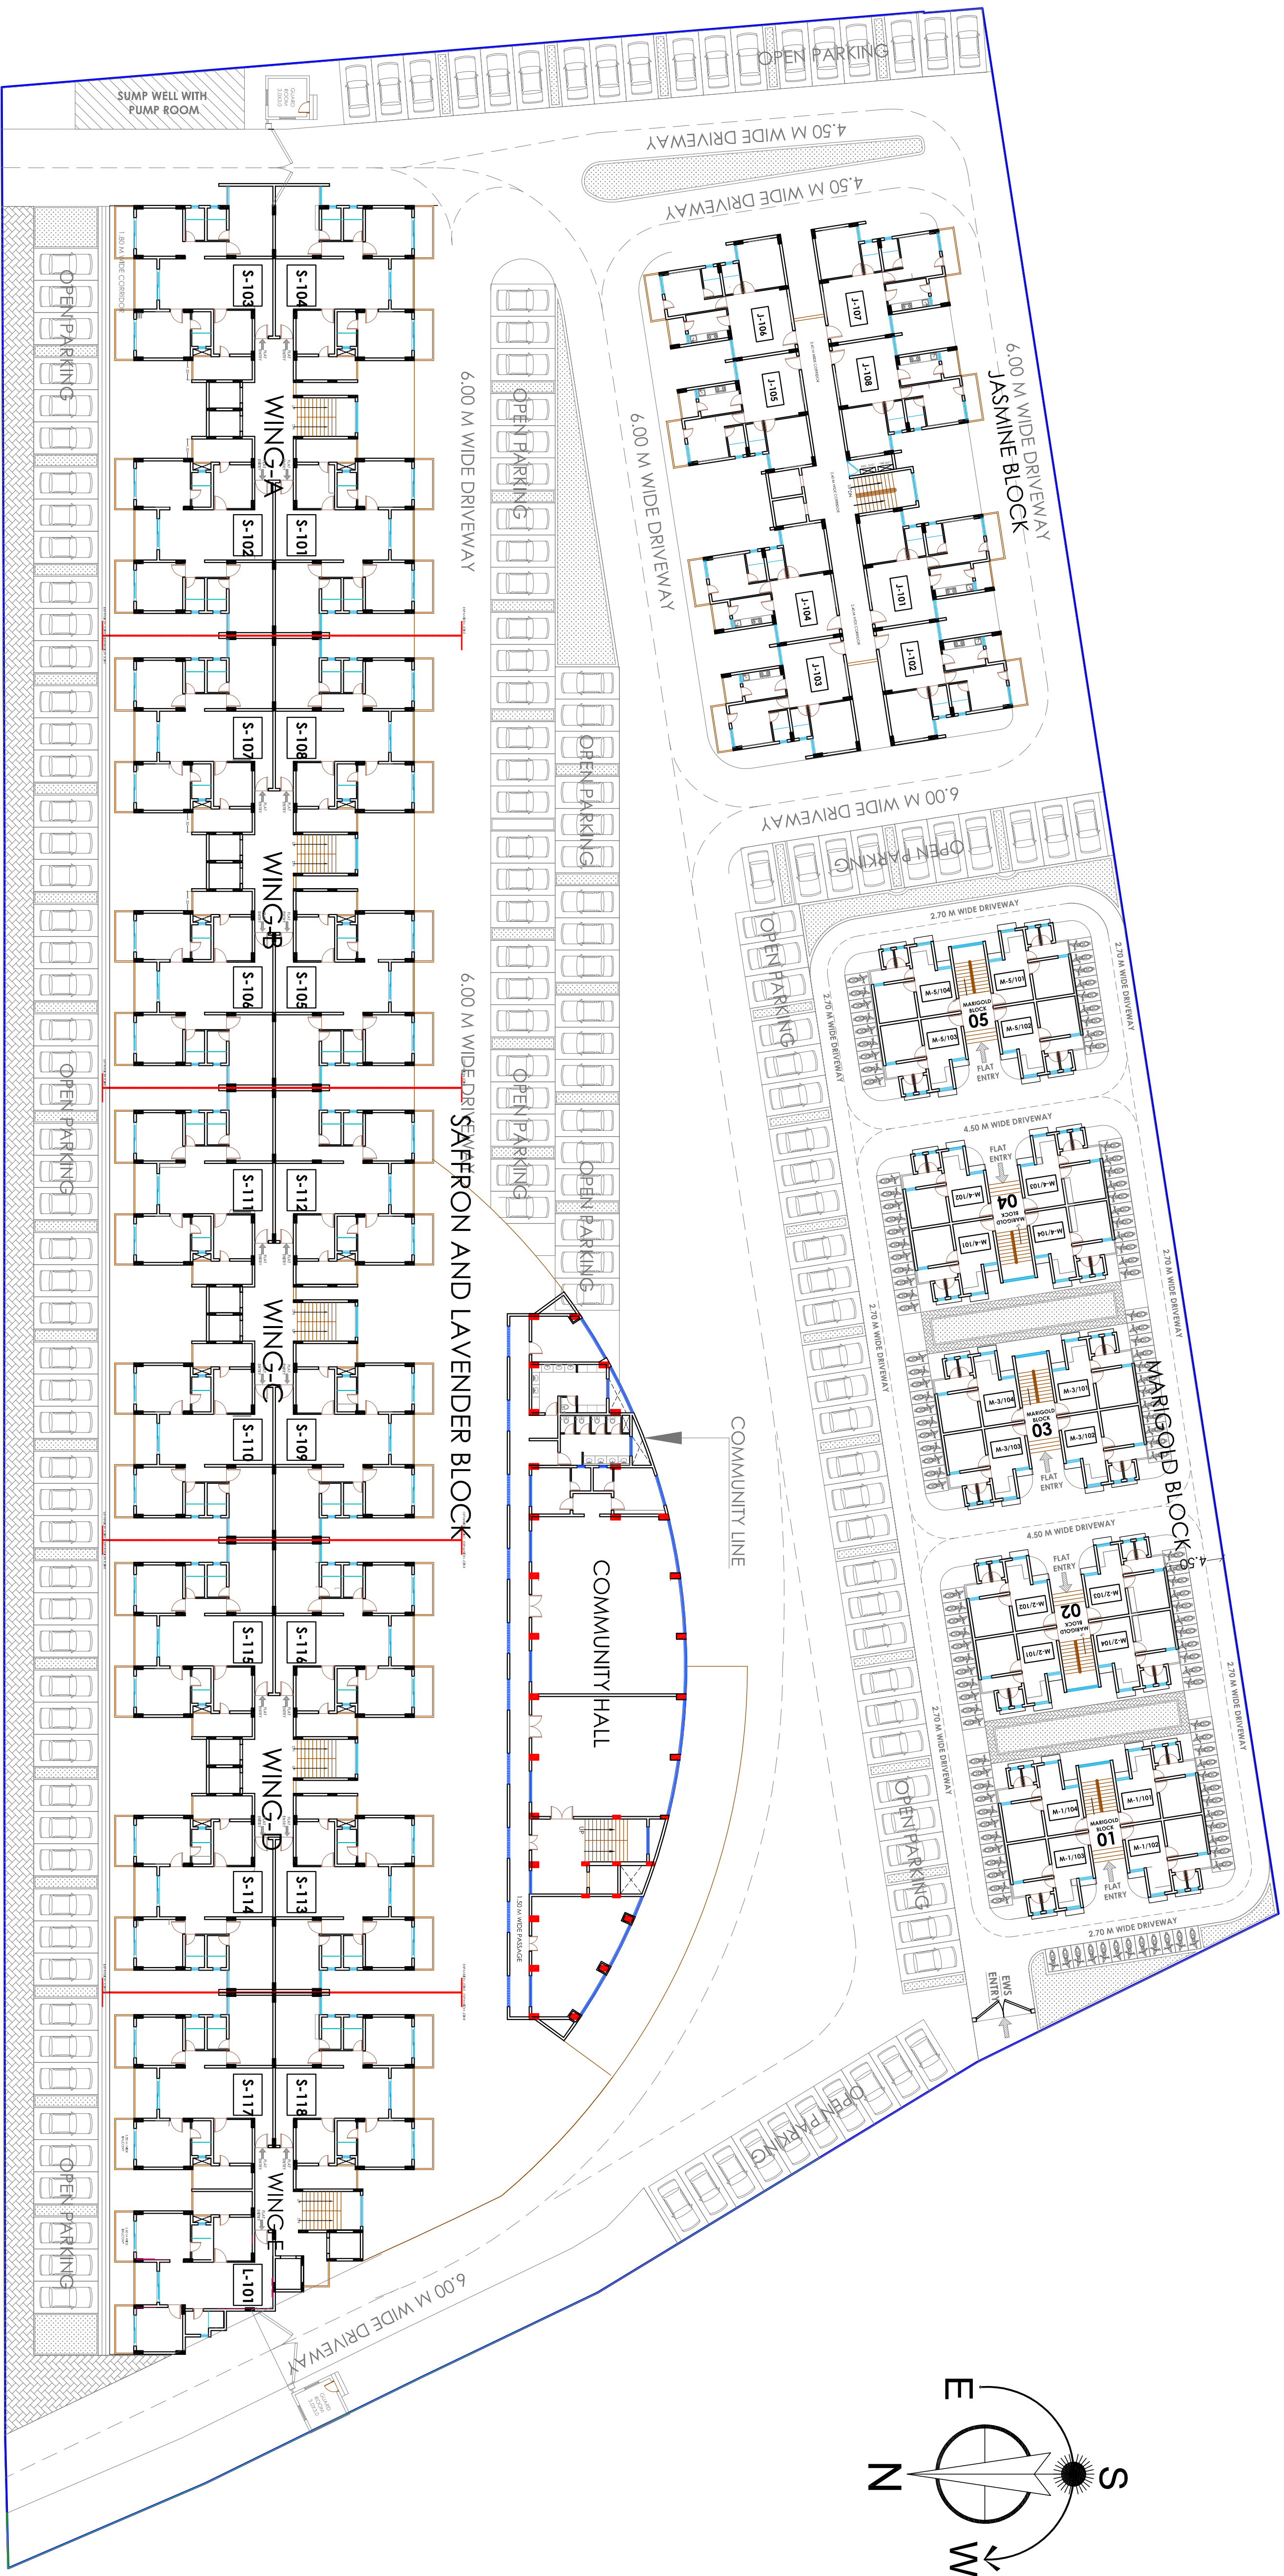

TYPICAL FLOOR PLAN

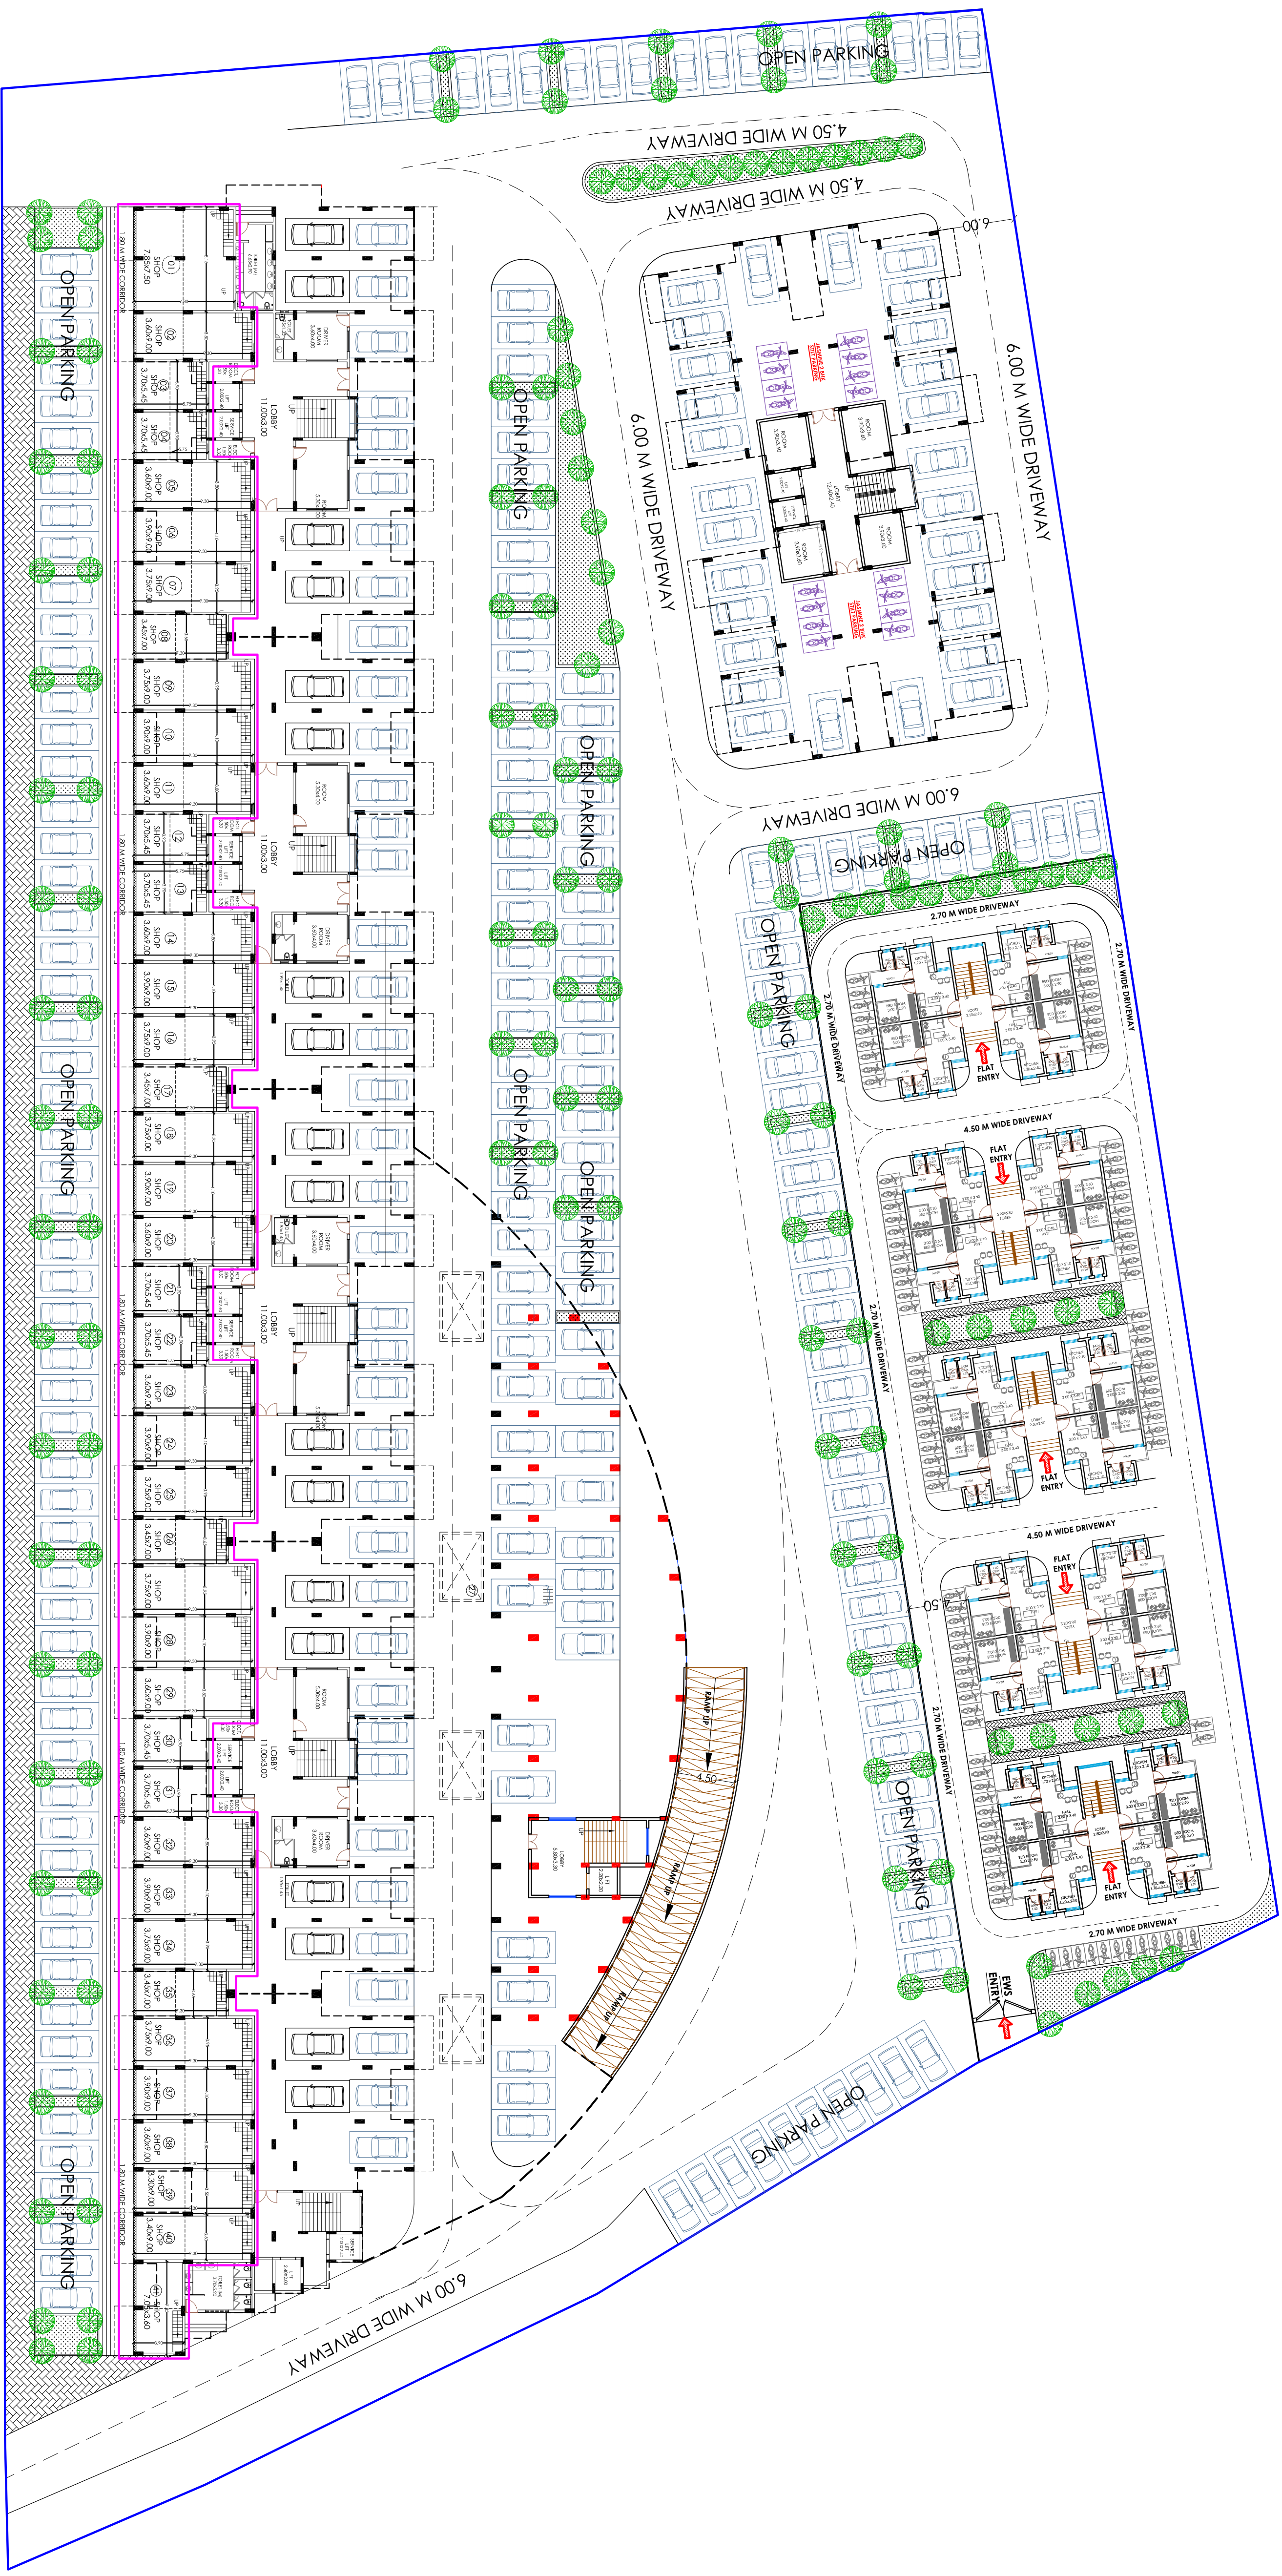

MEZZANINE SHOP FLOOR PLAN

REVISIONS:		
DATE	MKD.	REMARKS

GENERAL NOTES:

1. All Dimensions are in mm.
2. The Architect alone reserves the copyright of this Drawing. It is prohibited to be re - produced, copied, handed over to the third party or used for any other purpose other than intended.
3. Any discrepancy in the drawing shall be brought to the immediate notice of the architect, solely responsible for the coordination of the project. The architect shall be responsible for the coordination of the project.
4. The architect shall be responsible for the coordination of the project.
5. The architect shall be responsible for the coordination of the project.
6. The architect shall be responsible for the coordination of the project.
7. Please read the architectural drawing in conjunction with the relevant construction drawings.

DISCLAIMER:

1. ARCHITECT SANDER & NEHA ASSOCIATES (ASNA) maintains full title and ownership of these designs.
2. Any unauthorized use, reproduction, or distribution of these plans, whether in whole or in part, is expressly prohibited without prior written consent.
4. ASNA is not liable for any loss or damage caused by misuse.
5. By using the CAD drawings, the USER accepts these terms.

IF YOU DO NOT AGREE, DO NOT USE THE DRAWINGS

DRAWING TITLE:

LAYOUT PLAN

SHEET NO:

PROJECT NAME AND ADDRESS:

PROPOSED PLAN OF CGHB
AT TALPURI BLOCK C, BHILAI
TEHSIL & DISTRICT - DURG (C.G.)