

RERA REGISTRATION : PCGRERA110722001472



छत्तीसगढ़ गृह निर्माण मण्डल

# छत्तीसगढ़ गृह निर्माण मण्डल

[www.cg hb.gov.in](http://www.cg hb.gov.in)

रिंग रोड नं. 2, टाटीबंध, रायपुर में




**प्राइम लोकेशन में मकान एवं दुकान क्रय करने का सुनहरा अवसर**


सबके घर की आस, सबके लिए आवास, छ.ग.गृह निर्माण मण्डल पर सबका विश्वास

# BASEMENT FLOOR PLAN (PARKING)

- 2.10 MTR. LEVEL FROM EXISTING ROAD LEVEL

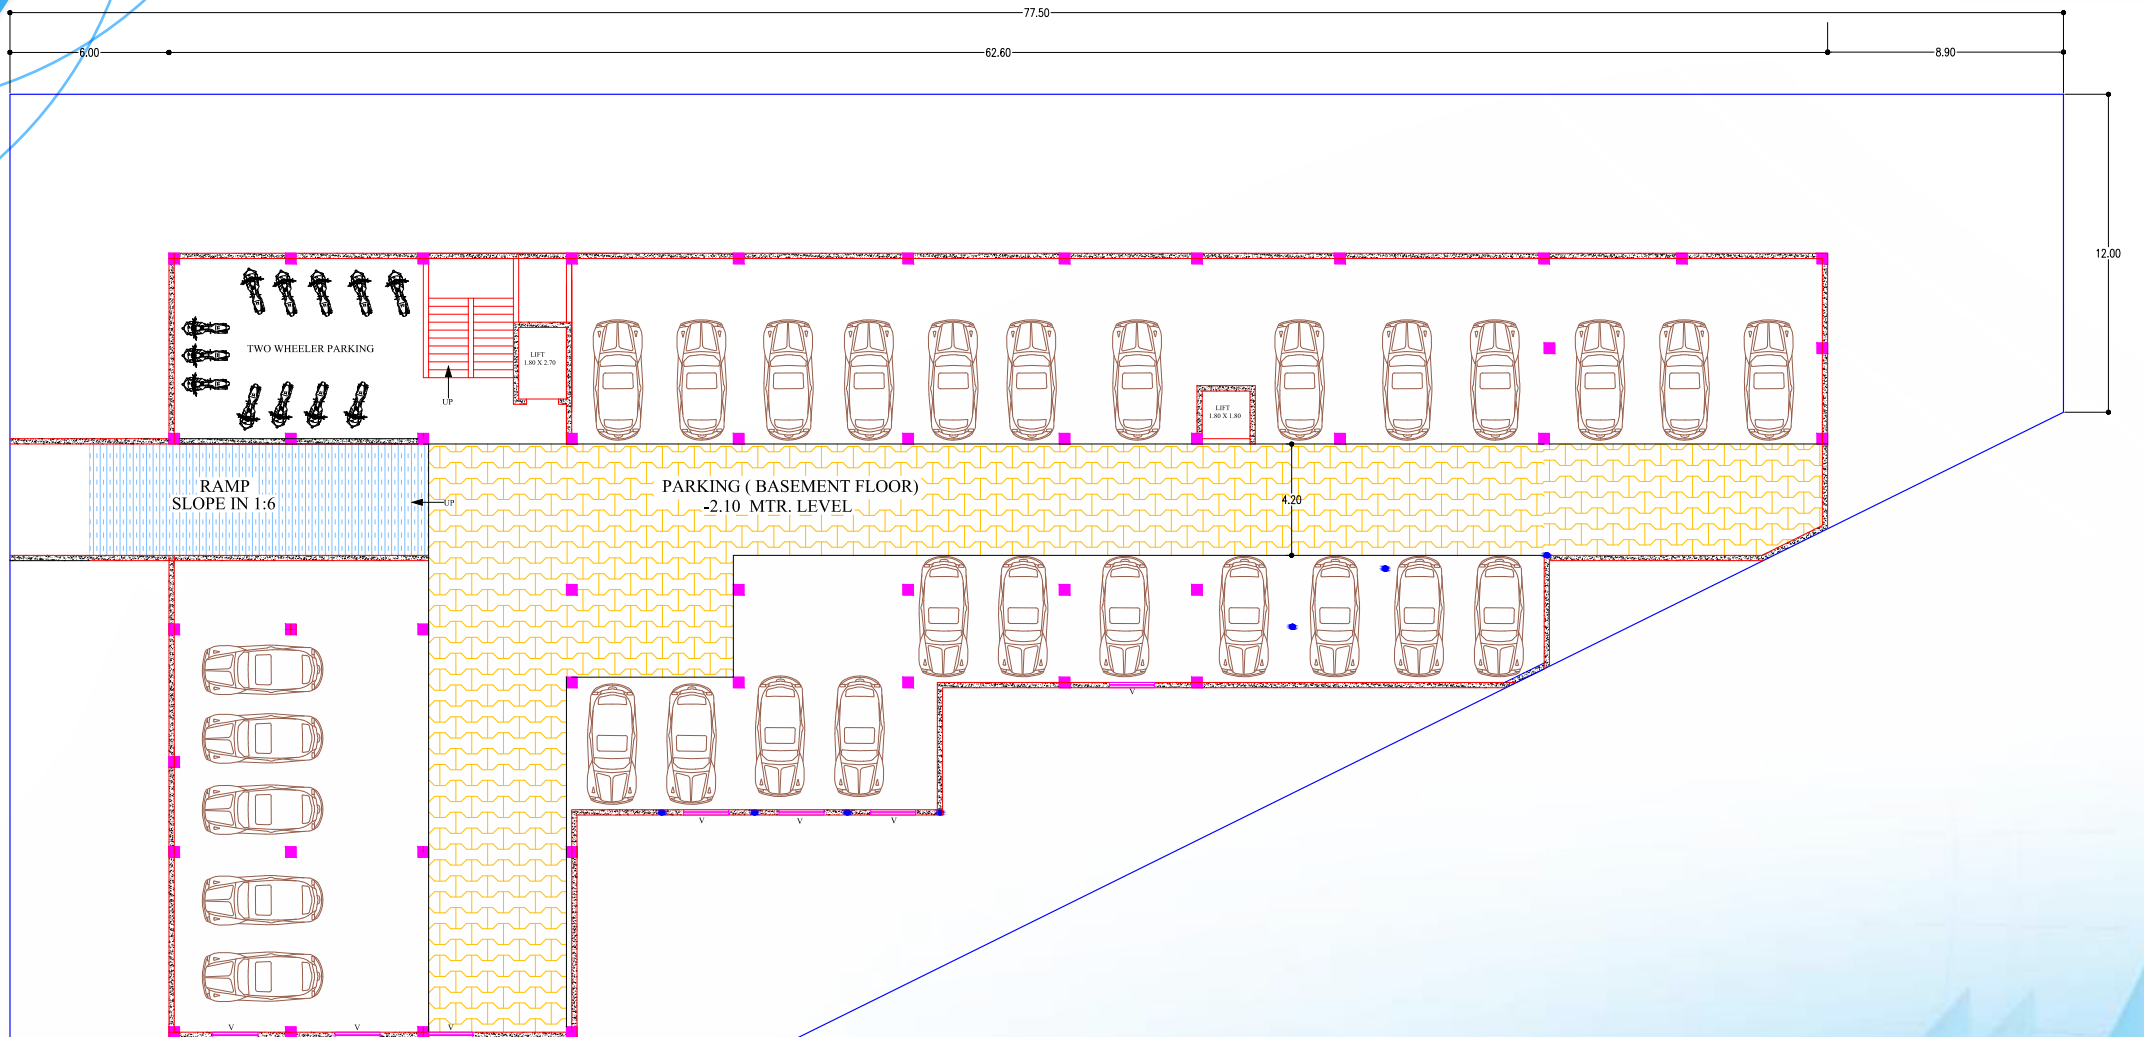

# GROUND FLOOR PLAN (SHOP CUM PARKING)

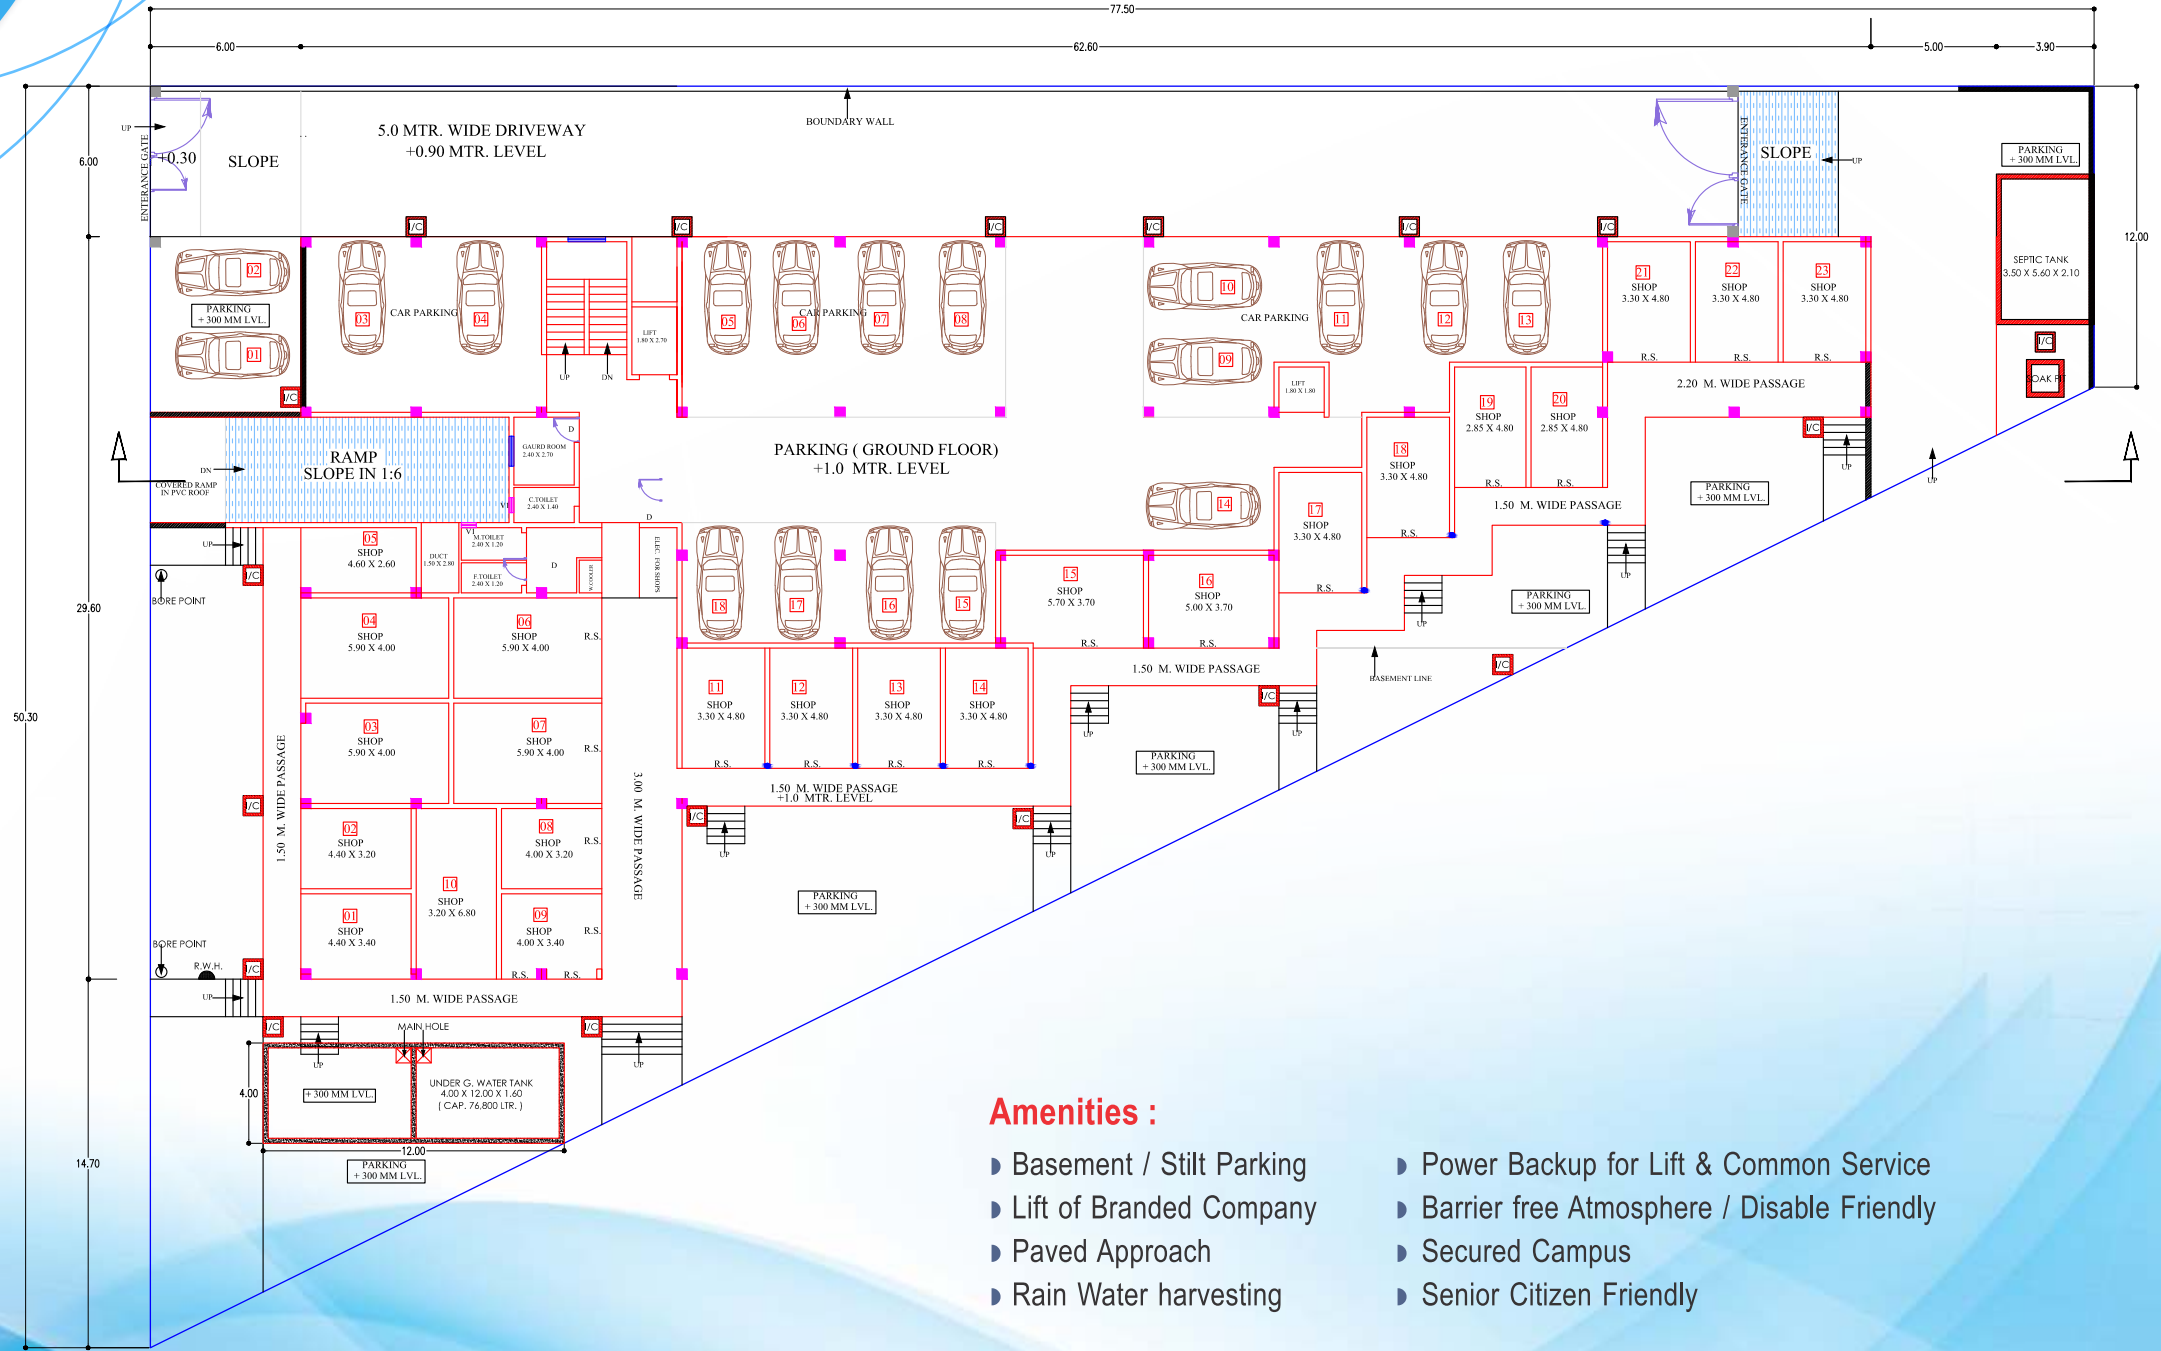


**Amenities :**

- ▶ Basement / Stilt Parking
- ▶ Power Backup for Lift & Common Service
- ▶ Lift of Branded Company
- ▶ Barrier free Atmosphere / Disable Friendly
- ▶ Paved Approach
- ▶ Secured Campus
- ▶ Rain Water harvesting
- ▶ Senior Citizen Friendly




# MIG FLATS FIRST FLOOR PLAN

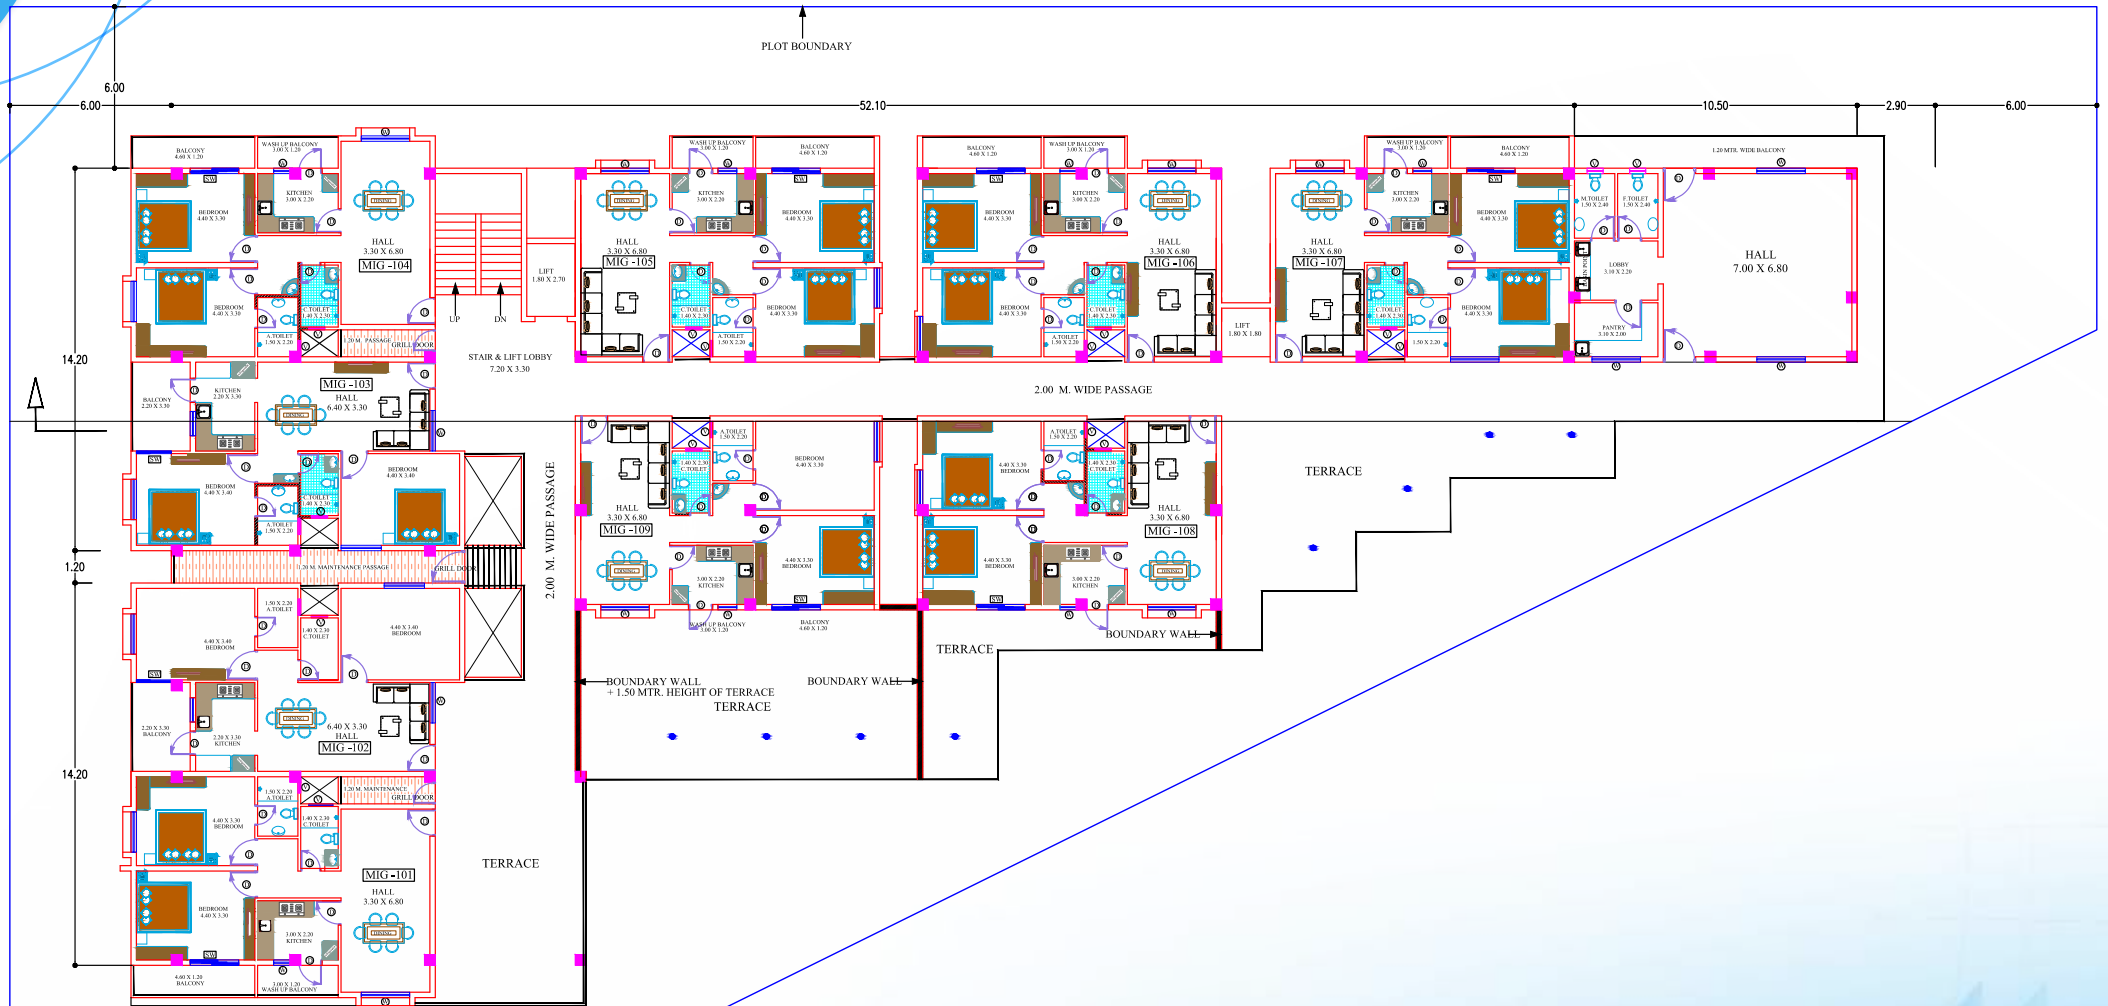




# MIG FLATS FLOOR PLAN (2ND TO 5TH FLOOR)

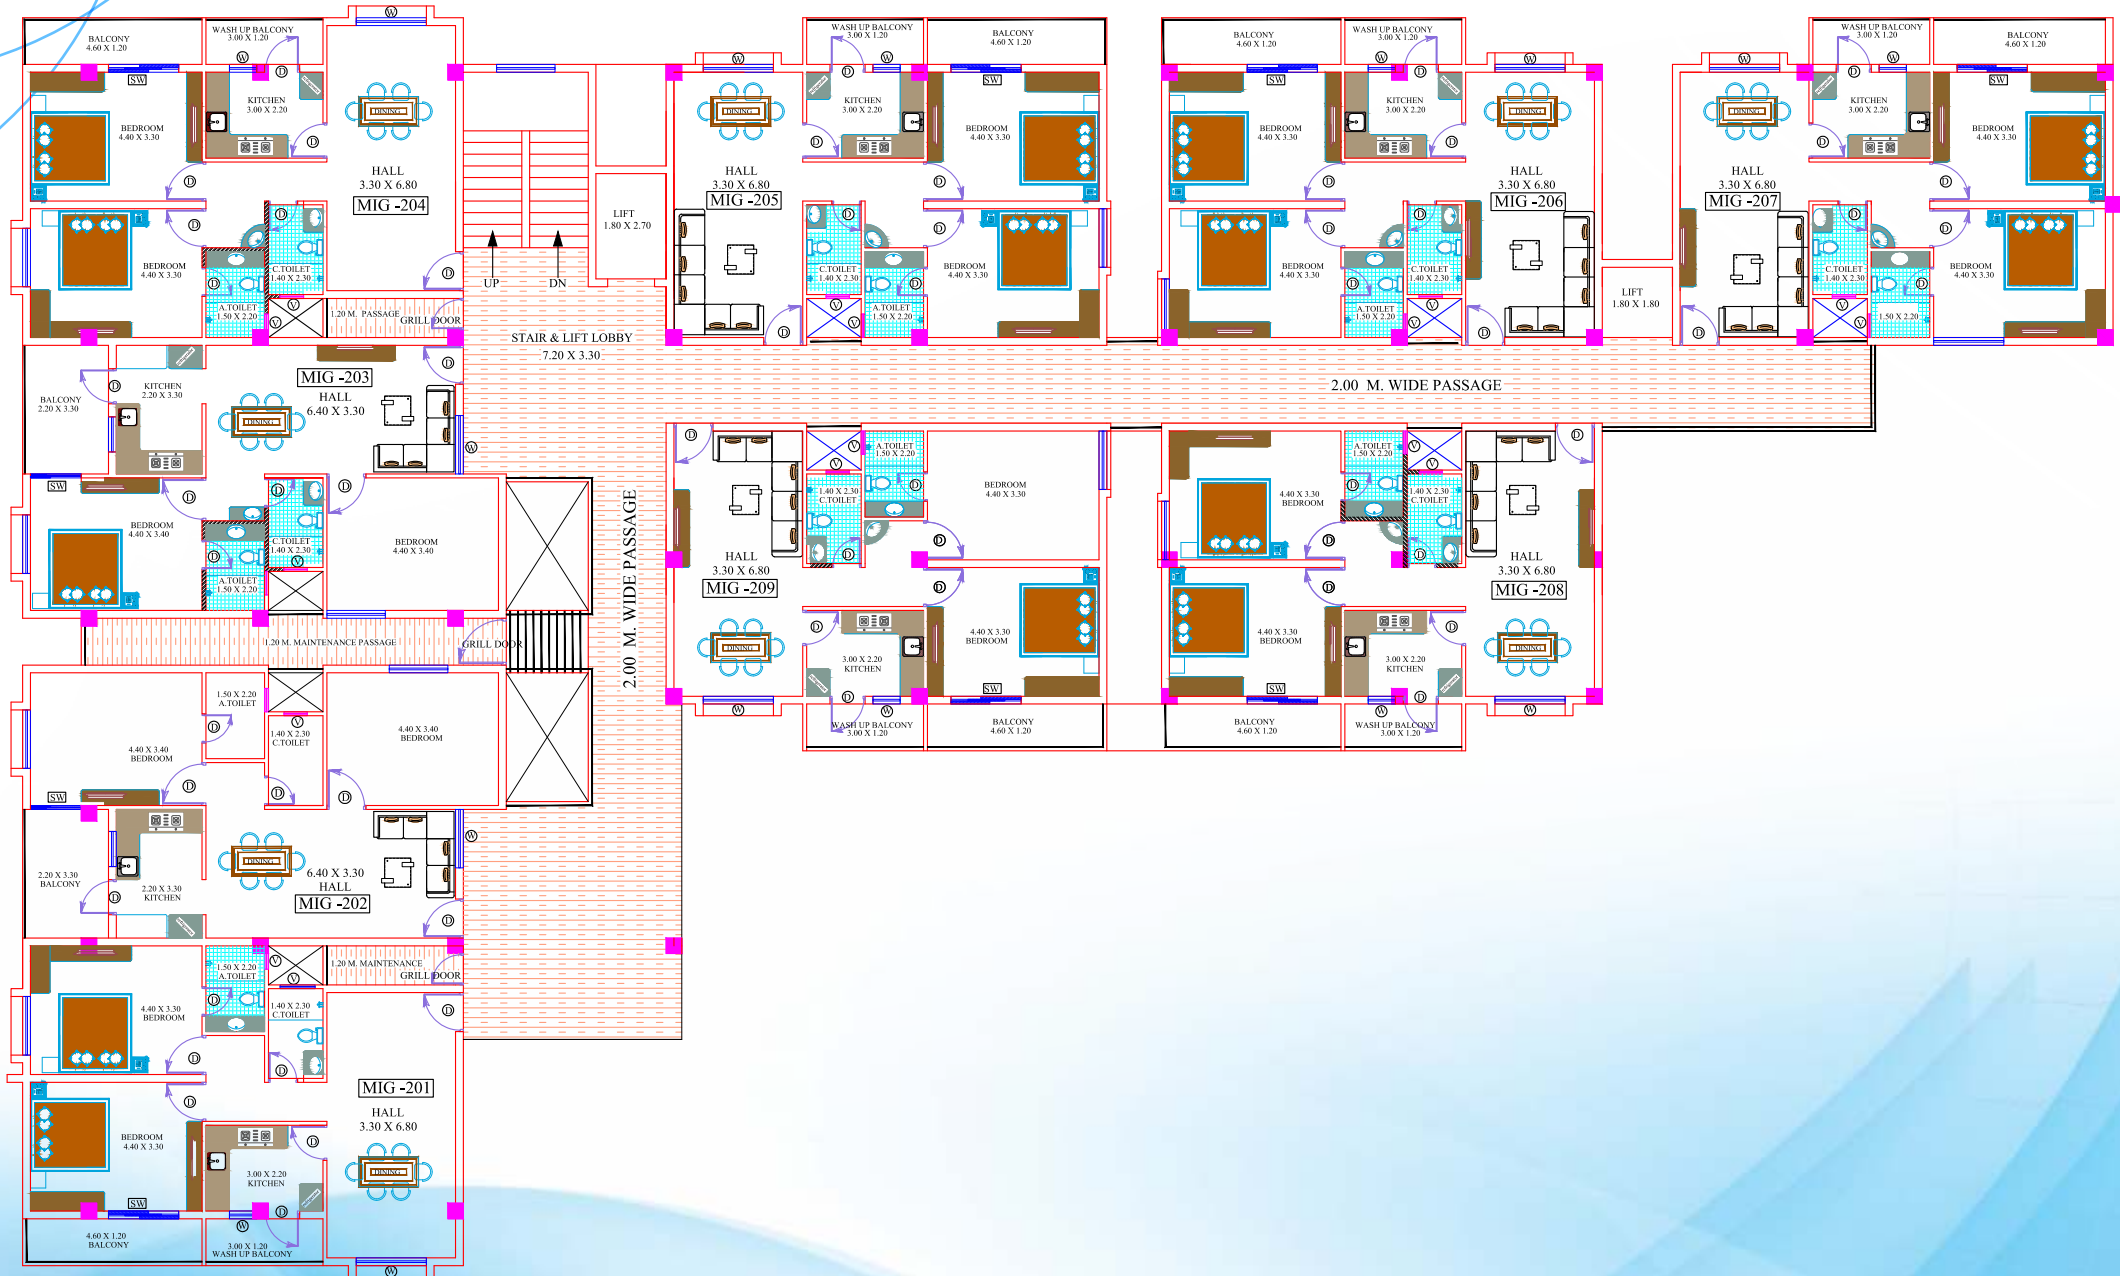

# MIG FLATS INDIVIDUAL FLOOR PLAN (2ND TO 5TH FLOOR)


STAIR & LIFT LOBBY  
7.20 X 3.30

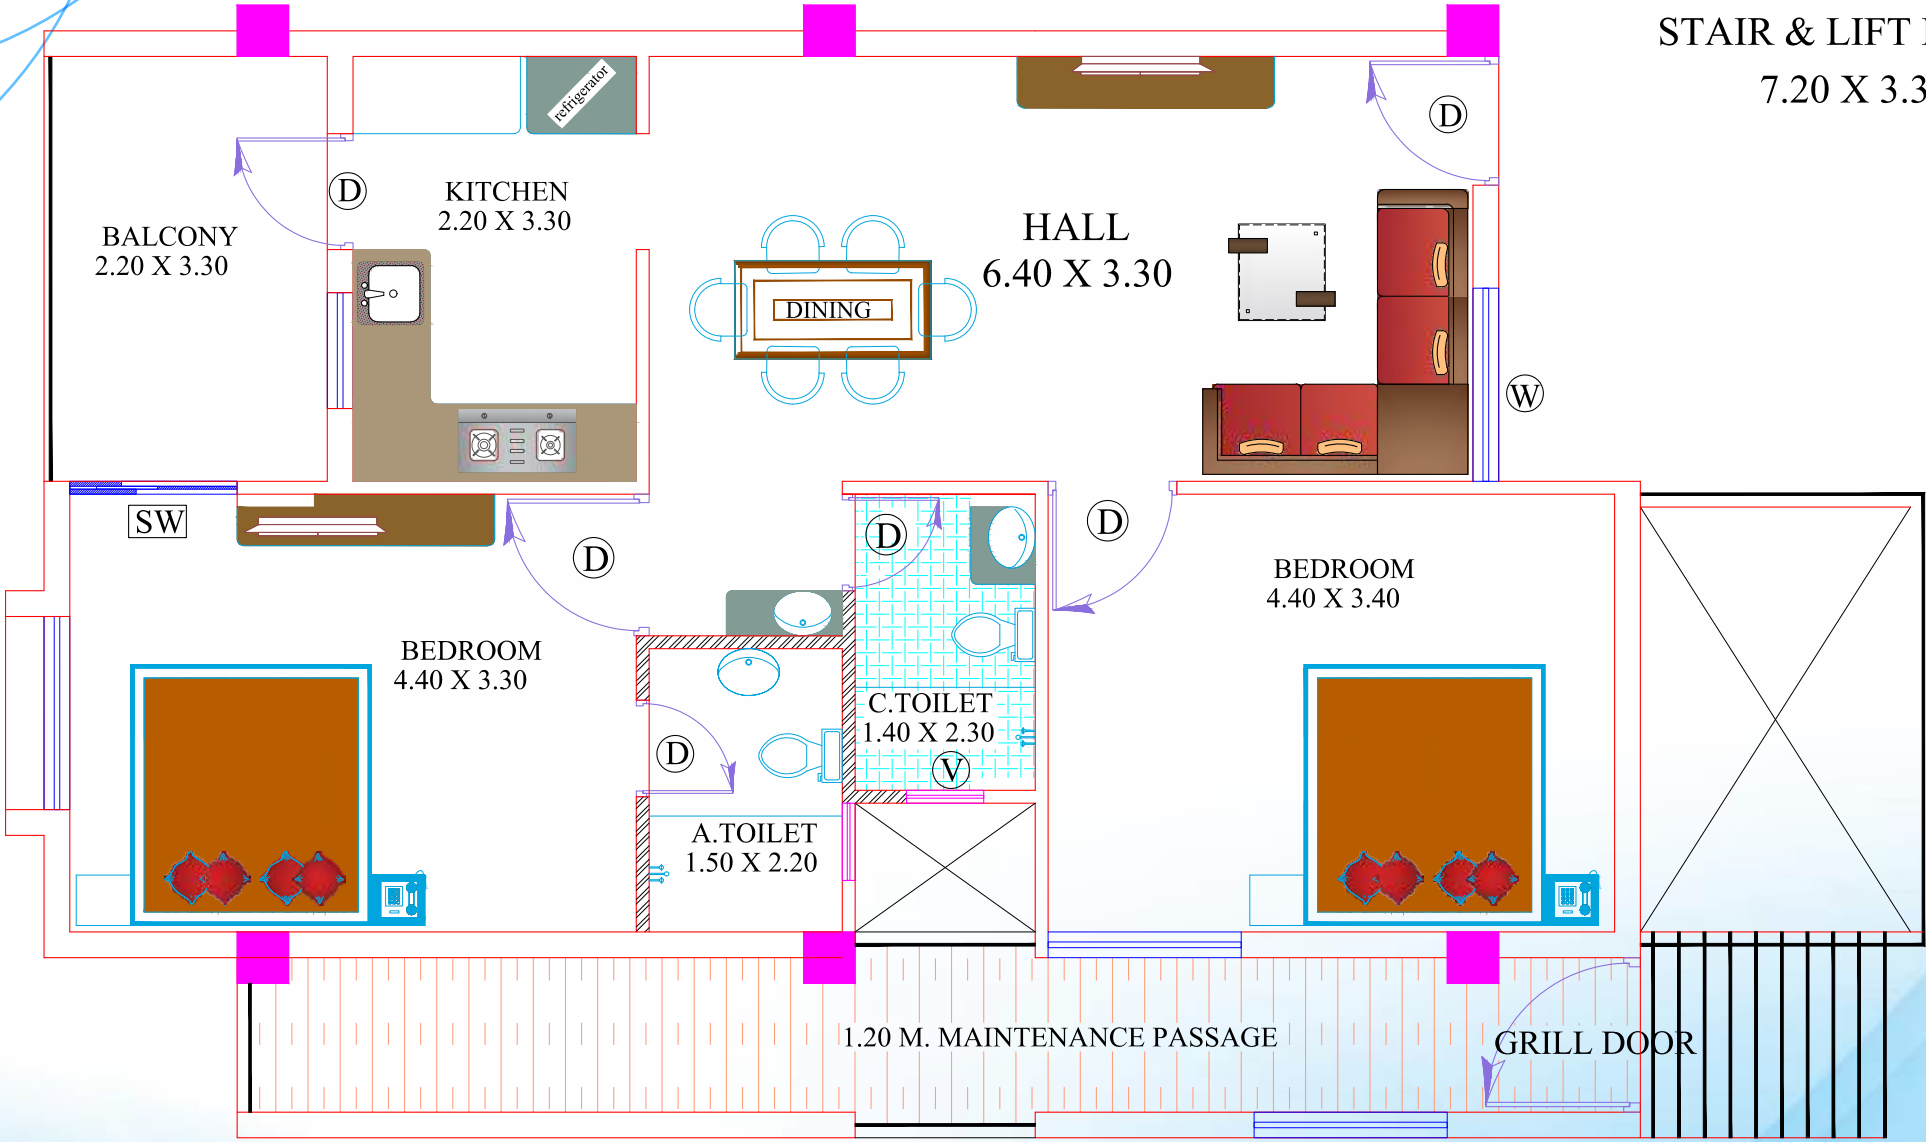

2.00 M. WIDE PASSAGE

MIG- FLATS

# MIG FLATS SIXTY FLOOR PLAN (PENTHOUSE)

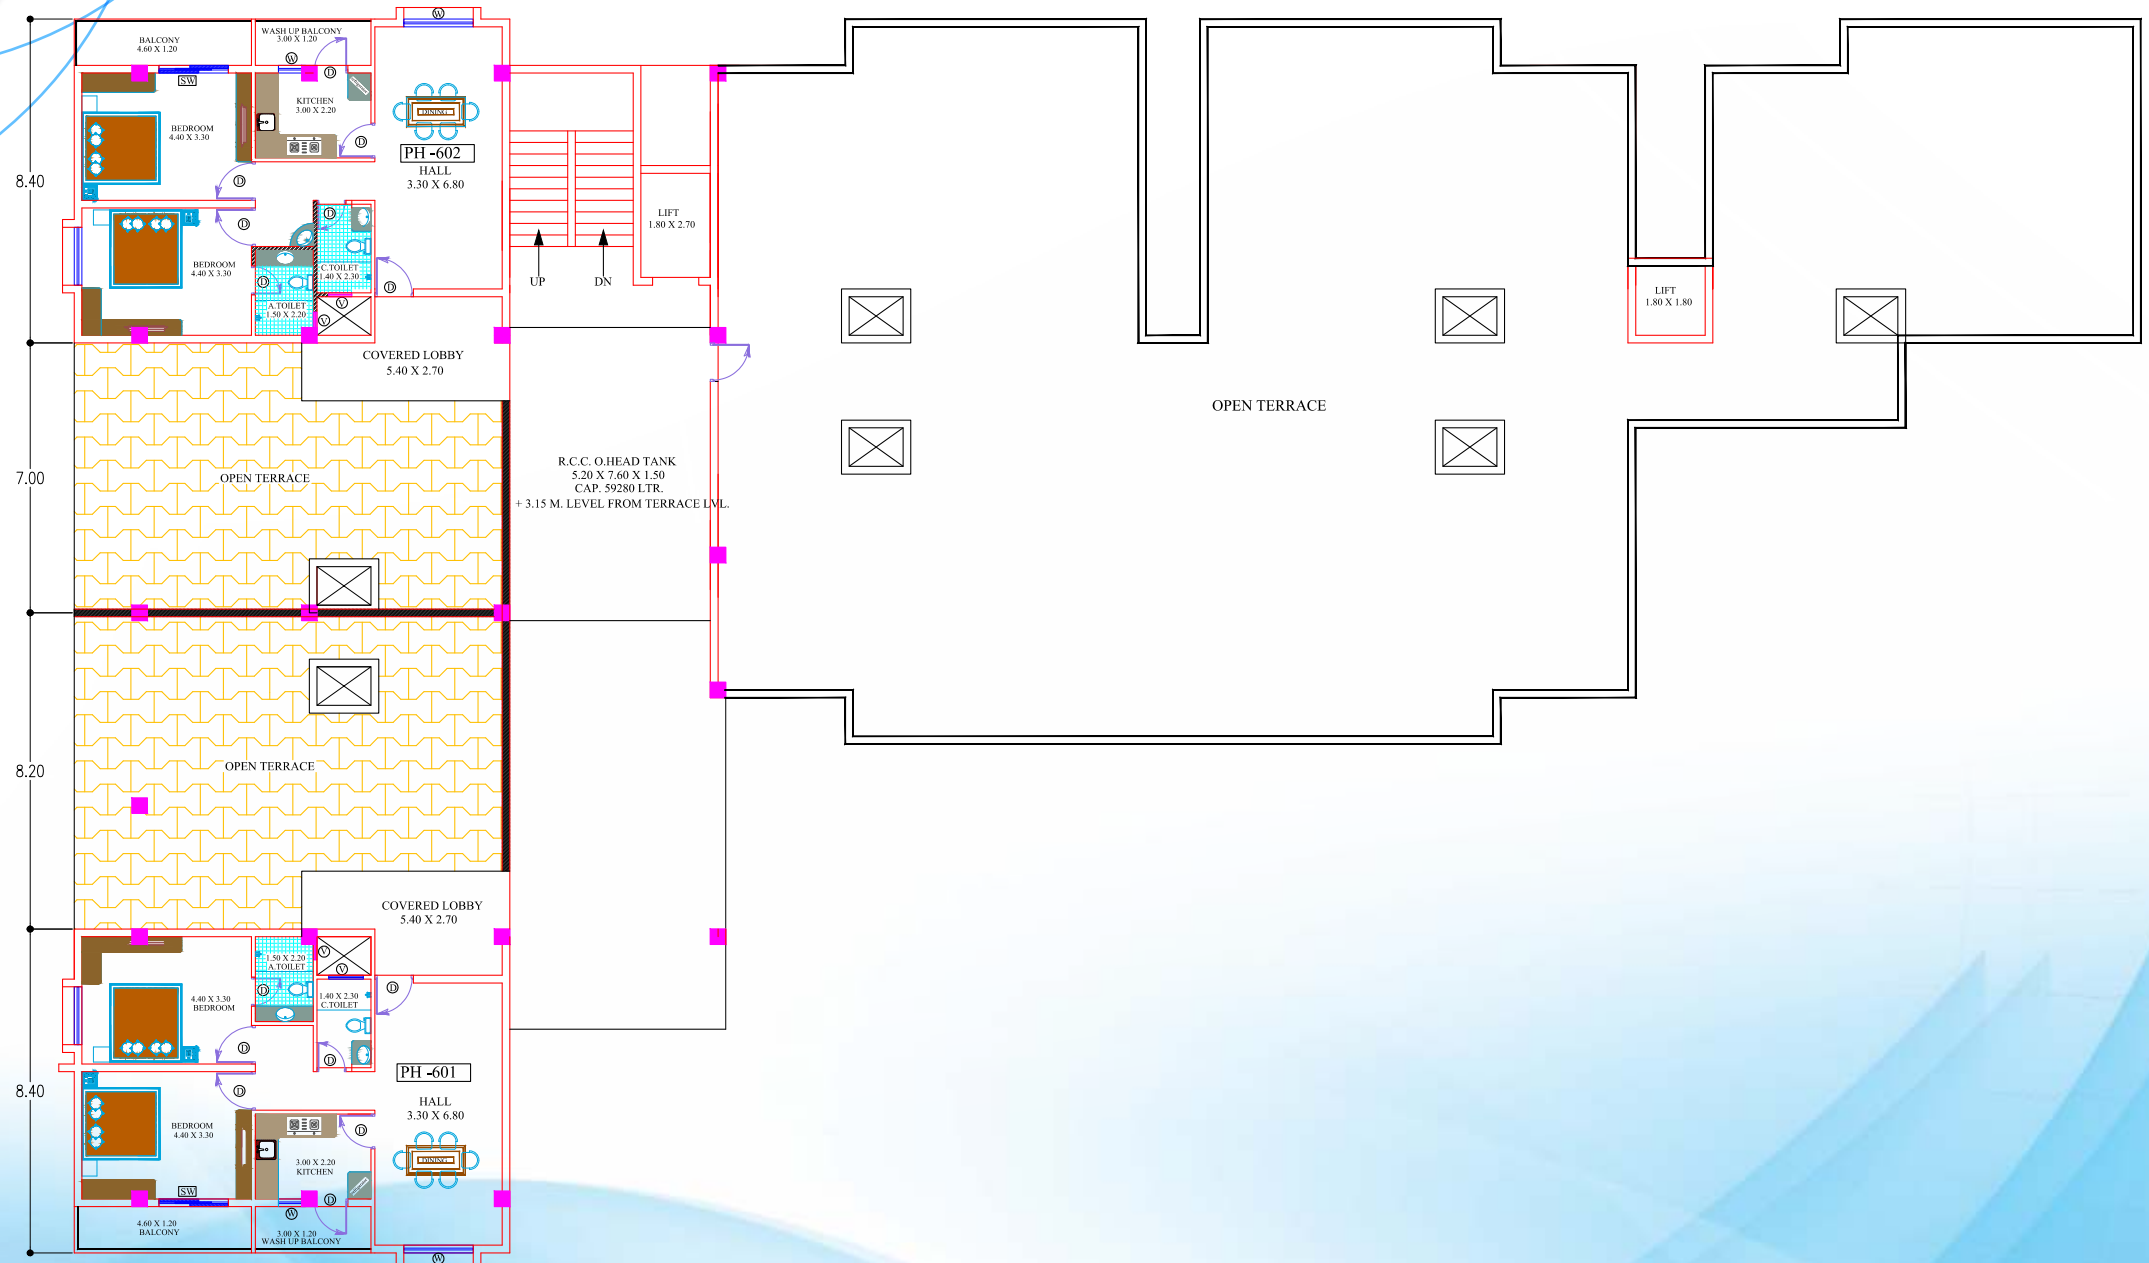





## **Specification :**

### **Foundation & Structure :**

RCC Column Footing with frame structure and Flyash Brick Masonary in Super structure.

### **Flooring :**

Vitrified Floor Tiles in hall & rooms and Ceremic Glazed Tiles in toilet  
Granite Top in kitchen Platform

### **Joinery :**

Wooden Door Frame. Main Door Shutter with teakwood & other  
Doors are flush door with both side veneered & PVC Door in toilet.

UPVC 3 track sliding glazed window in HIG House

### **Finishing :**

Inner Side - Putty wall painting um emulsion (Plastic) paint.

### **Outer Side :**

Premium Acrylic Smooth exterior Paint.

### **Water Supply & Sanitary Fittings :**

GI water supply Pipeline with CP Fitting & best quality UPVC / CPVC  
/ PVC in Sanitary Fittings.

### **Internal Electrification :**

Concealed Copper Wiring & ISI Marked Electrical Fittings.

क्र.	उपलब्ध संपत्ति का प्रकार	रिक्त संपत्ति की संख्या	सुपर बिल्टअप एरिया (वर्गमीटर में)	अनुमानित लागत (रु. लाख में)	पंजीयन राशि (रु. लाख में)
1	दुकान नंबर 1	1	24.18	26.83	2.69
2	दुकान नंबर 2	1	23.48	26.07	2.61
3	दुकान नंबर 3, 4, 7	3	38.68	42.60	4.26
4	दुकान नंबर 5	1	21.36	23.76	2.38
5	दुकान नंबर 6	1	39.60	43.60	4.36
6	दुकान नंबर 8	1	21.36	23.76	2.38
7	दुकान नंबर 9	1	22.03	24.49	2.45
8	दुकान नंबर 10	1	35.98	39.66	3.97
9	दुकान नंबर 11, 14, 17, 18, 21, 23	6	27.40	30.33	3.04
10	दुकान नंबर 12, 13, 22	3	26.86	29.75	2.98
11	दुकान नंबर 15	1	35.92	39.60	3.96
12	दुकान नंबर 16	1	31.67	34.98	3.50
13	दुकान नंबर 19	1	23.72	26.33	2.64
14	दुकान नंबर 20	1	24.18	26.83	2.69
15	प्रथम तल 101	1	112.58	29.30	2.93
16	प्रथम तल 108	1	112.58	28.75	2.90
17	प्रथम तल 109	1	112.58	30.40	3.04
18	प्रथम तल 102,103	2	105.35	26.63	2.67
19	प्रथम तल 104,105, 106, 107	4	112.58	28.40	2.84
20	द्वितीय तल 201, 204, 205, 206, 207, 208, 209	7	112.58	28.20	2.82
21	द्वितीय तल 202, 203	2	105.35	26.43	2.65
22	तृतीय तल 301, 304, 305, 306, 307, 308, 309	7	112.58	28.00	2.80
23	तृतीय तल 302, 303	2	105.35	26.23	2.63
24	चतुर्थ तल 401, 404, 405, 406, 407, 408, 409	7	112.58	27.80	2.78
25	चतुर्थ तल 402, 403	2	105.35	26.03	2.61
26	पंचम तल 501, 504, 505, 506, 507, 508, 509	7	112.58	27.60	2.76
27	पंचम तल 502, 503	2	105.35	25.83	2.59
28	छठवां तल P.H. 601, 602	2	124.88	33.05	3.31



## LOCATION PLAN



आवेदन पत्र एवं अधिक जानकारी हेतु संपर्क करें-

**कार्यपालन अभियंता / संपदा अधिकारी**

छत्तीसगढ़ गृह निर्माण मंडल, संभाग/प्रक्षेत्र क्र.-1, कबीर नगर, रायपुर (छत्तीसगढ़)

संपर्क- 9424209026, 9424209061, 9406486774, 9827985143, 8770547141

टोल फ्री नं. **1800 121 6313**

Note : This brochure is not legal document. It describes only the conceptual plan, Chhattisgarh housing board reserves the right to change layout plan, drawing, elevation, facility and specification etc. without any prior notice or reasons.