



श्री विष्णुदेव साय
माननीय मुख्यमंत्री, छत्तीसगढ़



छत्तीसगढ़ गृह निर्माण मण्डल

www.cghb.gov.in

Rera Reg. No.- PCGRERA090425001908



श्री अनुराग सिंह देव
माननीय अध्यक्ष
छत्तीसगढ़ गृह निर्माण मण्डल

श्री ओ.पी. चौधरी
माननीय मंत्री, छत्तीसगढ़ शासन
आवास एवं पर्यावरण, वित्त, वाणिज्यिक कर,
योजना आर्थिक एवं सांख्यिकी विभाग

अटल विहार योजना बंधी, जिला : गौरेला-पेण्ड्रा-मरवाही





छत्तीसगढ़ गृह निर्माण मण्डल
www.cg hb.gov.in

MIG (2 BHK)

निर्मित क्षेत्रफल : 830.13 sqft

कार्पेट क्षेत्रफल : 655.28 sqft

मूखण्ड क्षेत्रफल : 1452.60 sqft



भवन का
मूल्य ₹ 25.69 लाख



छत्तीसगढ़ गृह निर्माण मण्डल

www.cghb.gov.in

एम.आई.जी. भवन

- भूखण्ड का माप -
9.00 M x 15.00 M
- भूखण्ड का क्षेत्रफल -
135.00 sqm/1452.60 sqft
- भवन का निर्मित क्षेत्रफल -
77.15 sqm/830.13 sqft
- भवन का कारपेट क्षेत्रफल -
60.90 sqm/655.28 sqft

Ground Floor Plan

(भू-तल प्लॉन)





छत्तीसगढ़ गृह निर्माण मण्डल
www.cgwb.gov.in

LIG (2 BHK)

निर्मित क्षेत्रफल : 602.02 sqft

कार्पेट क्षेत्रफल : 485.27 sqft

मुखण्ड क्षेत्रफल : 968.40 sqft



भवन का
मूल्य **₹16.92 लाख**



छत्तीसगढ़ गृह निर्माण मण्डल

www.cghb.gov.in

एल.आई.जी. भवन

- भूखण्ड का माप -
7.50 M x 12.00 M
- भूखण्ड का क्षेत्रफल -
90.00 sqm/968.40 sqft
- भवन का निर्मित क्षेत्रफल -
55.95 sqm/602.02 sqft
- भवन का कारपेट क्षेत्रफल -
45.10 sqm/485.27 sqft

Ground Floor Plan

(भू-तल प्लॉन)





छत्तीसगढ़ गृह निर्माण मण्डल
www.cg hb.gov.in

EWS (1 BHK)

निर्मित क्षेत्रफल : 405.32 sqft

कार्पेट क्षेत्रफल : 335.38 sqft

मुखण्ड क्षेत्रफल : 591.80 sqft



भवन का
मूल्य ₹ 7.83 लाख



छत्तीसगढ़ गृह निर्माण मण्डल

www.cghb.gov.in

ई.डब्ल्यू.एस. भवन

- भूखण्ड का माप -
5.50 M x 10.00 M
- भूखण्ड का क्षेत्रफल -
55.00 sqm/591.80 sqft
- भवन का निर्मित क्षेत्रफल -
37.67 sqm/405.32 sqft
- भवन का कारपेट क्षेत्रफल -
31.17 sqm/335.38 sqft

Ground Floor Plan

(भू-तल प्लॉन)



MIG



LIG



EWS



SPECIFICATION

Particular		MIG	LIG	EWS
1. Foundation & Super Structure	1	R.C.C Frame Structure in 1:1.5:3 mix Concrete & TMT Bar	R.C.C Frame Structure in 1:1.5:3 mix Concrete & TMT Bar	R.C.C Frame Structure in 1:1.5:3 mix Concrete & TMT Bar
	2	Brick work with modular fly-ash lime bricks (FaLG Bricks) in CM 1:6 for Full Brick Work and in CM 1:4 for Half Brick Work	Brick work with modular fly-ash lime bricks (FaLG Bricks) in CM 1:6 for Full Brick Work and in CM 1:4 for Half Brick Work	Brick work with modular fly-ash lime bricks (FaLG Bricks) in CM 1:6 for Full Brick Work and in CM 1:4 for Half Brick Work
2) Doors	1	Sal Wood Door Frame with Flush Door Shutter One Side Teak veneer and other side Commercial face	Angle Iron Door Frame with Flush Door Shutter Both side Commercial face	Angle Iron Door Frame with Flush Door Shutter Both side Commercial face
	2	PVC Door Shutter and PVC Door Frame for Toilet	PVC Door Shutter and PVC Door Frame for Toilet	PVC Door Shutter and PVC Door Frame for Toilet
3. Windows	1	Powder Coated Aluminium Window Three Track with MS Grill Glass and Mosquito wire mesh Shutter	Powder Coated Aluminium Window Three Track with MS Grill Glass and Mosquito wire mesh Shutter	Powder Coated Aluminium Window Three Track with MS Grill Glass and Mosquito wire mesh Shutter
4. Flooring	1	Vetrified Tiles Double Charge 600 X 600 mm to be used for flooring in Bedroom, hall kitchens & Verandah etc.	Glazed Vitrified floor tiles (GVT/PGVT)with digitat print size 600 X 600 mm to be used for flooring in Bedroom, hall , kitchens & Verandah etc.	Rectified glazed ceramic floor size 400 X 400 mm to be used for flooring in Bedroom, hall , kitchens & Verandah etc.
	2	At kitchen Platform Black Granite ,Entrace Stair Pink/Grey Granite & at Dado Rectified ceramic Tiles 300 x 450 mm provision are given	At kitchen Platform Black Granite ,Entrace Stair Pink/Grey Granite & at Dado Rectified ceramic Tiles 300 x 450 mm provision are given	At kitchen Platform Udaipur Green marble ,Entrace Stair KOTA stone slab 25mm thick & at Dado Rectified ceramic Tiles 300 x 450 mm provision are given
	3	Rectified Ceramic tiles size 400 X 400 mm to be used for flooring in Toilets,Wash area etc. Toilet wall tile Rectified Ceramic tile 300 x 450 mm	Rectified Ceramic tiles size 400 X 400 mm to be used for flooring in Toilets ,Wash Area,etc. Toilet wall tile Rectified Ceramic tile 300 x 450 mm	Rectified Ceramic tiles size 300 X 300 mm to be used for flooring in Toilets,Wash Area etc. Toilet wall tile Rectified Ceramic tile 300 x 450 mm
	4	All around Window, Door Jamb & Sill Granite Work.	All around Window, Door Jamb & Sill Granite Work.	All around Window, Door Jamb & Sill Granite Work.
5. Plastering	1	6 mm Cement Mortar 1:4	6 mm Cement Mortar 1:4	6 mm Cement Mortar 1:4
	2	12 mm Cement Mortar 1:5	12 mm Cement Mortar 1:5	12 mm Cement Mortar 1:5
	3	15 mm Cement Mortar 1:5	15 mm Cement Mortar 1:5	15 mm Cement Mortar 1:5
6. Finishing	1	Putty with Plastic Emulsion Paint in Internal Walls	Putty with Plastic Emulsion Paint in Internal Walls	Putty with Acrylic washable distemper in Internal Walls
	2	Putty With Premium Acrylic Smooth Paint on Exterioror Wall	Putty With Premium Acrylic Smooth Paint on Exterioror Wall	Premium Acrylic Smooth Paint on Exterioror Wall
	3	Premium synthetic enamel paint on Door & Grill. French Polish on Doors.	Premium synthetic enamel paint on Door & Grill.	Premium synthetic enamel paint on Door & Grill.
7. W/s & S/F	1	CPVC Pipe for Water Supply Work.	CPVC Pipe for Water Supply Work.	CPVC Pipe for Water Supply Work.
	2	C.P. Fixtures	C.P. Fixtures	C.P. Fixtures
	3	PVC Pipe & Fitting for Sanitary Works.	PVC Pipe & Fitting for Sanitary Works.	PVC Pipe & Fitting for Sanitary Works.
8.Terrace	1	Water Proofing as per Specification.	Water Proofing as per Specification	Water Proofing as per Specification
9. Internal Electrification	1	P.V.C concealed pipe wiring with copper wire,approved make modular switches & other electrical Accessories.	P.V.C concealed pipe wiring with copper wire,approved make modular switches & other electrical Accessories.	P.V.C concealed pipe wiring with copper wire,approved make modular switches & other electrical Accessories.
Note	All Material to be used are approved by CG Housing Board.			



छत्तीसगढ़ गृह निर्माण मण्डल

www.cgghb.gov.in

LAYOUT PLAN

(भू-अभिन्यास)



SITE PLAN

INDEX

	TYPE	PLOT SIZE	NUMBER
	JR. MIG	9.00MX15.00M	7NOS.
	LIG	7.50MX12.00 M	103NOS.
	EWS	5.50MX10.00M	25NOS.
	COMMERCIAL		4 NOS.




CHHATTISGARH HOUSING BOARD
छत्तीसगढ़ गृह निर्माण मण्डल



छत्तीसगढ़ गृह निर्माण मण्डल
www.cghb.gov.in

LOCATION PLAN

(स्थान योजना)

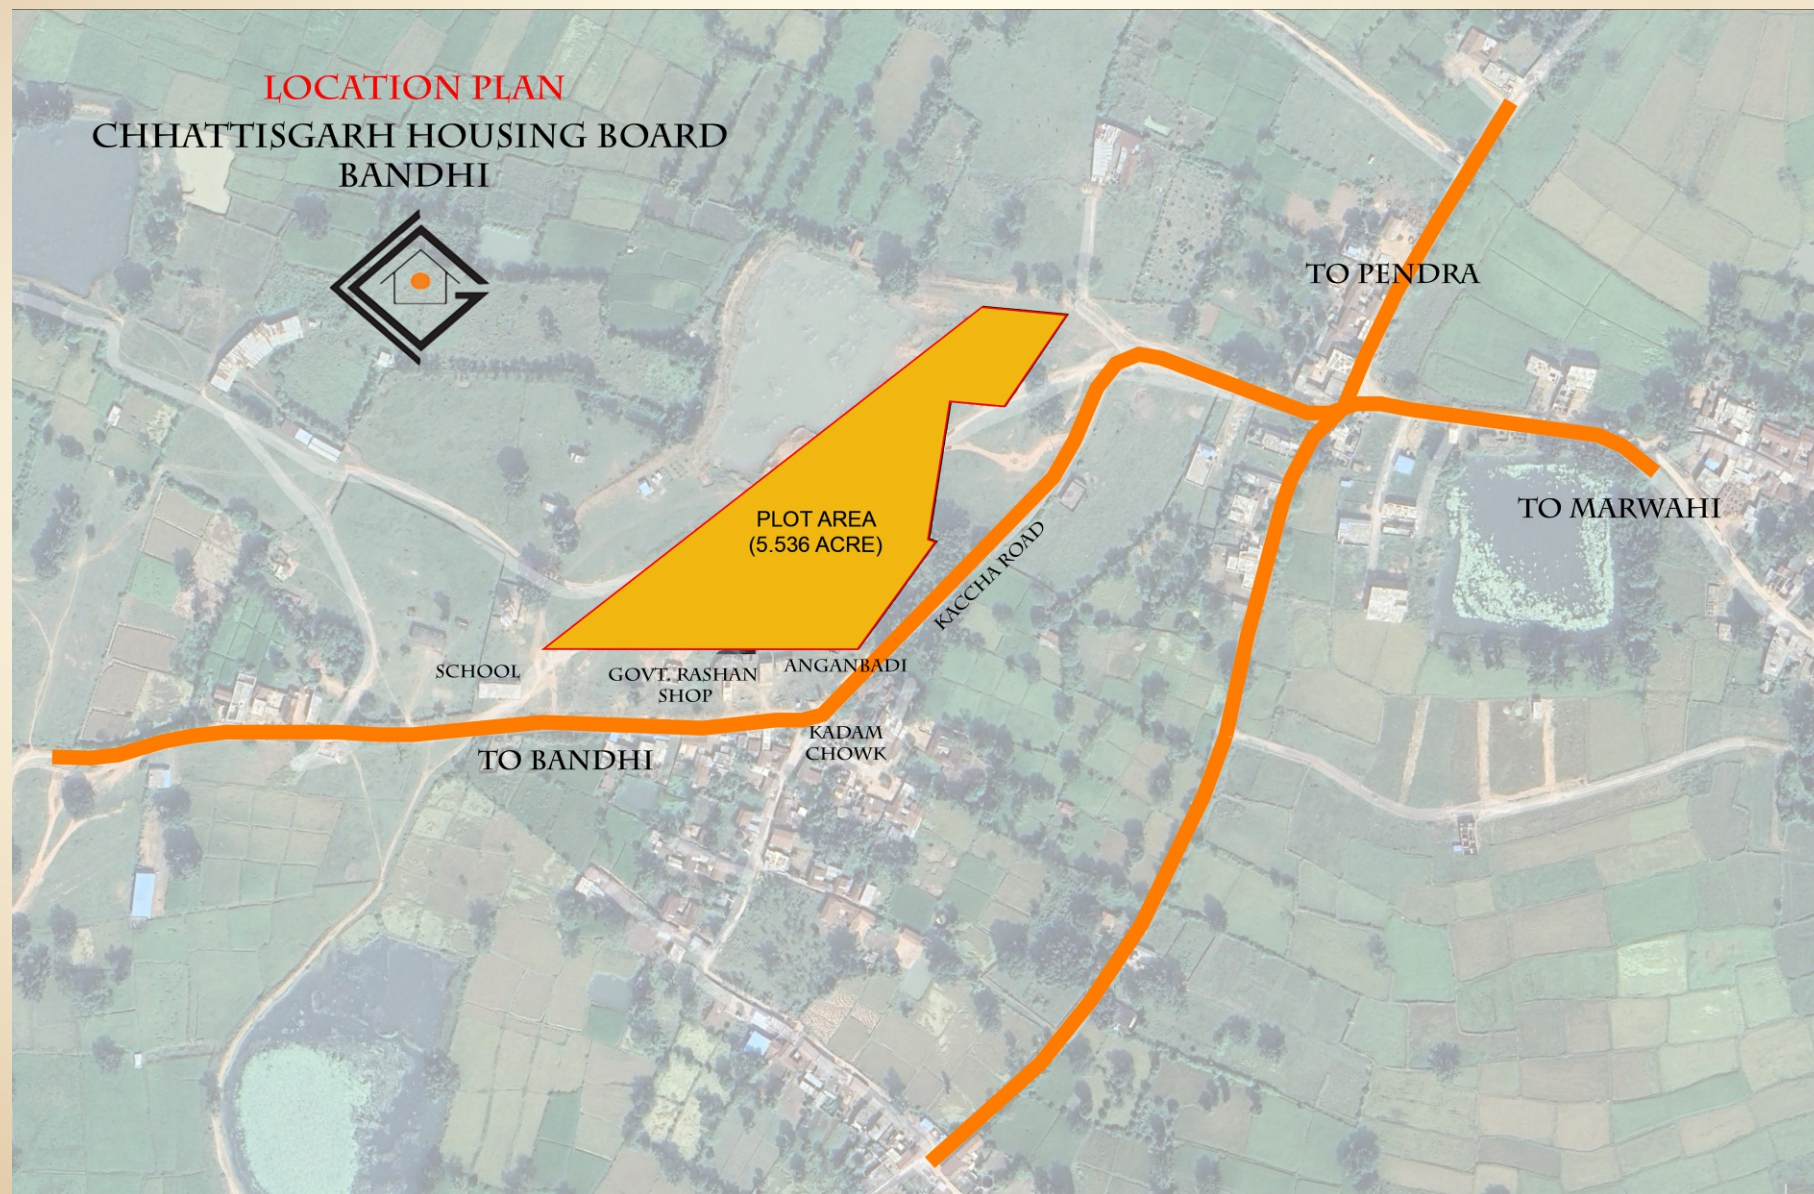



छत्तीसगढ़ गृह निर्माण मण्डल
www.cgghb.gov.in



छत्तीसगढ़ गृह निर्माण मण्डल के बढ़ते कदम...

अटल विहार योजना, बंधी जिला : गौरेला-पेण्ड्रा-मरवाही

Rera Reg. No.- PCGRERA090425001908

आवेदन पत्र एवं अधिक जानकारी हेतु संपर्क करें

कार्यालय / कार्यपालन अभियंता / संपदा अधिकारी

छत्तीसगढ़ गृह निर्माण मण्डल, संभाग / प्रक्षेत्र - कोरबा

:: संपर्क नम्बर :: 9981435332, 9907953522, 9669452316, 9907285405, 9098444319, 9630271503

एवं सूचना केन्द्र, मुख्यालय पर्यावास भवन, सेक्टर-19, नवा रायपुर, अटल नगर, जिला-रायपुर



TOLL FREE NUMBER

1800 200 6313

विशेष टीप : 1. इस विवरण पुस्तिका में दिए गए माप, विशिष्टताएँ, अभिन्यास, आदि वास्तुविद् द्वारा परिकल्पित आधार पर तैयार ड्राईंग एवं छायावृत्तियाँ हैं। इनमें छत्तीसगढ़ गृह निर्माण मण्डल अथवा वास्तुविद्/सलाहकार द्वारा परिवर्तन/विस्तार आदि आवश्यकतानुसार किये जा सकते हैं। 2. यह विवरण पुस्तिका वैधानिक दस्तावेज नहीं है।