

o/c

**PROPOSED LAYOUT
PLAN FOR
Pt. DEENDAYAL
AWAS YOJANA
AT KOLIHA PURI -
DURG, [C. G.]**

AREA STATEMENT

AREA OF SITE	- 146 Hect [361 ACRE] - 14610.00 SQ M
NO OF PLOTS	- 98 NO
AREA OF EACH PLOT	- 740 M X 1130 M - 83.62 SQ M
PLOTTED AREA	- 8194.76 SQ M [56.10 %]
NO OF SHOPS	- 10 NO
AREA OF SHOP	- 144.00 SQ M [3.20 M X 45.0 M] [1.00 %]
ROAD AREA	- 4006.00 SQ M [27.40 %]
OPEN AREA	- 2265.24 SQ M [15.5 %]

ARCHITECT
DR. R. V. VERMA
PLAN ASPECT
P/2 No-982839128
2, Awas Yojana, Ashrafi Nagar,
RISALI BHILAI [C. G.]

CHHATTISGARH HOUSING BOARD

DRG. NO.	DATE
PH. NO.	SCALE - 1:1000
KH. NO.	

क. 1023 दि. 4. 4. 80


महानगर
प. 125 में दोस गवे
उपसंचालक

रूपरेखा तथा ग्राम निवेश

(SUB) ENGINEER
C.G.H.B. DIVI-DURG

ASSTT ENGINEER
C.G.H.B. DIVI-DURG

EXECUTIVE ENGINEER
C.G.H.B. DIVI-DURG

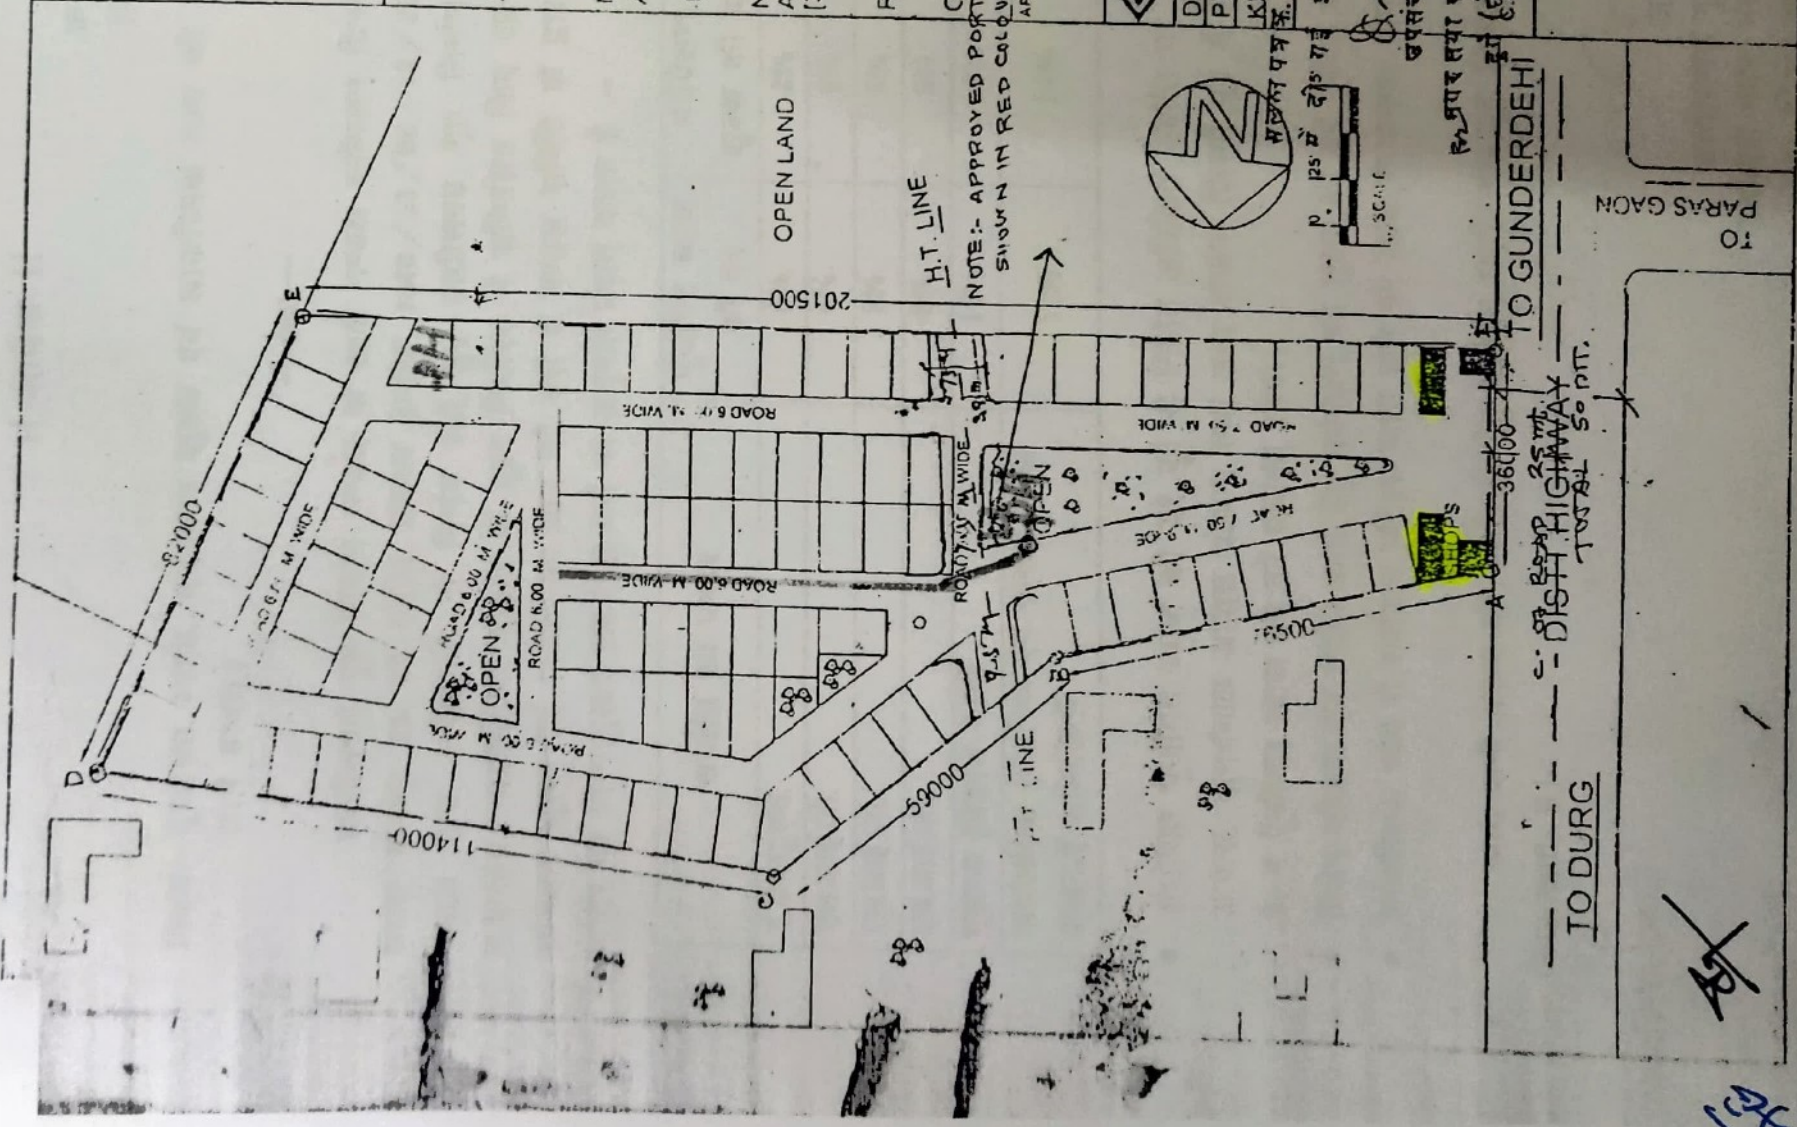

AS

10/10/80