


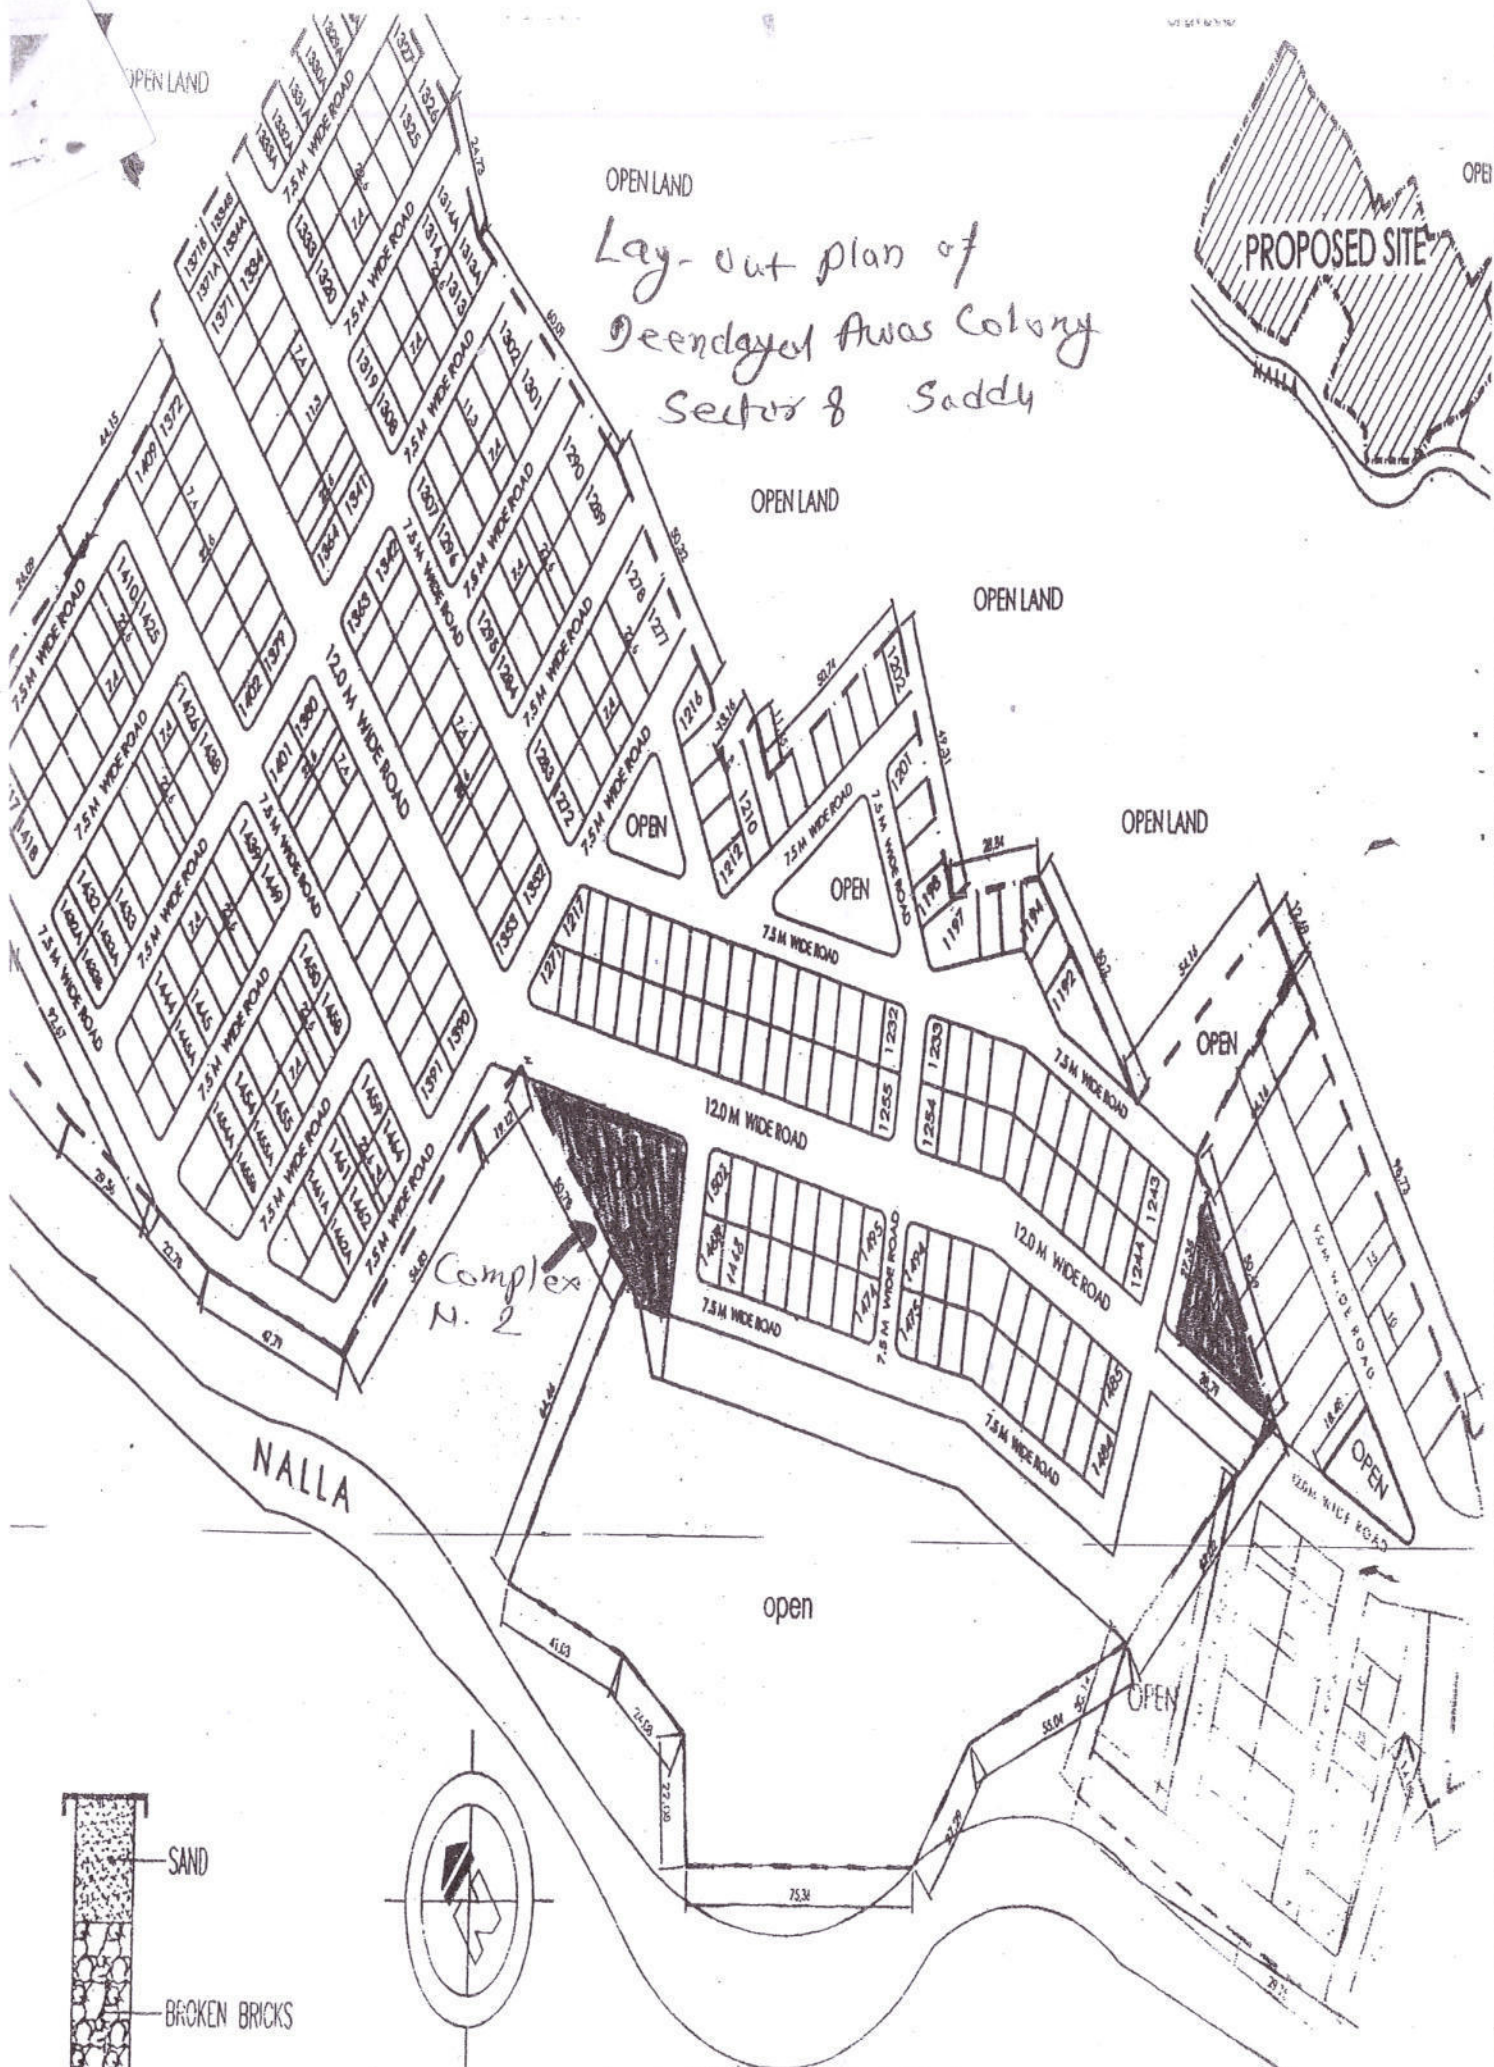

Lay-out plan of
Deendayal Awas Colony
Sector 8 Sadh

PROPOSED SITE

Complex
N. 2

NALLA

open

OPEN LAND

OPEN LAND

OPEN LAND

LAYOUT PLAN

SAND

BROKEN BRICKS