

4 WHEELERS PARKING

4 WHEELERS PARKING

5.0 M WIDE DRIVE WAY

5.0 M WIDE DRIVE WAY

4.0 M WIDE PASSAGE

2 WHEELERS PARKING

2 WHEELERS PARKING

RAMP

RAMP

1 ROOM 4.00x4.00

2 ROOM 4.00x4.00

11 ROOM 4.00x4.00

12 ROOM 4.00x4.00

3 ROOM 2.00x2.00

4 ROOM 2.00x2.00

5 ROOM 2.00x2.00

6 ROOM 2.00x2.00

7 ROOM 2.00x2.00

8 ROOM 2.00x2.00

9 ROOM 2.00x2.00

10 ROOM 2.00x2.00

13 ROOM 2.00x2.00

14 ROOM 2.00x2.00

15 ROOM 2.00x2.00

16 ROOM 2.00x2.00

17 ROOM 2.00x2.00


18 ROOM 2.00x2.00

19 ROOM 2.00x2.00


20 ROOM 2.00x2.00

FRONT


GROUND FLOOR
COMMERCIAL COMPLEX

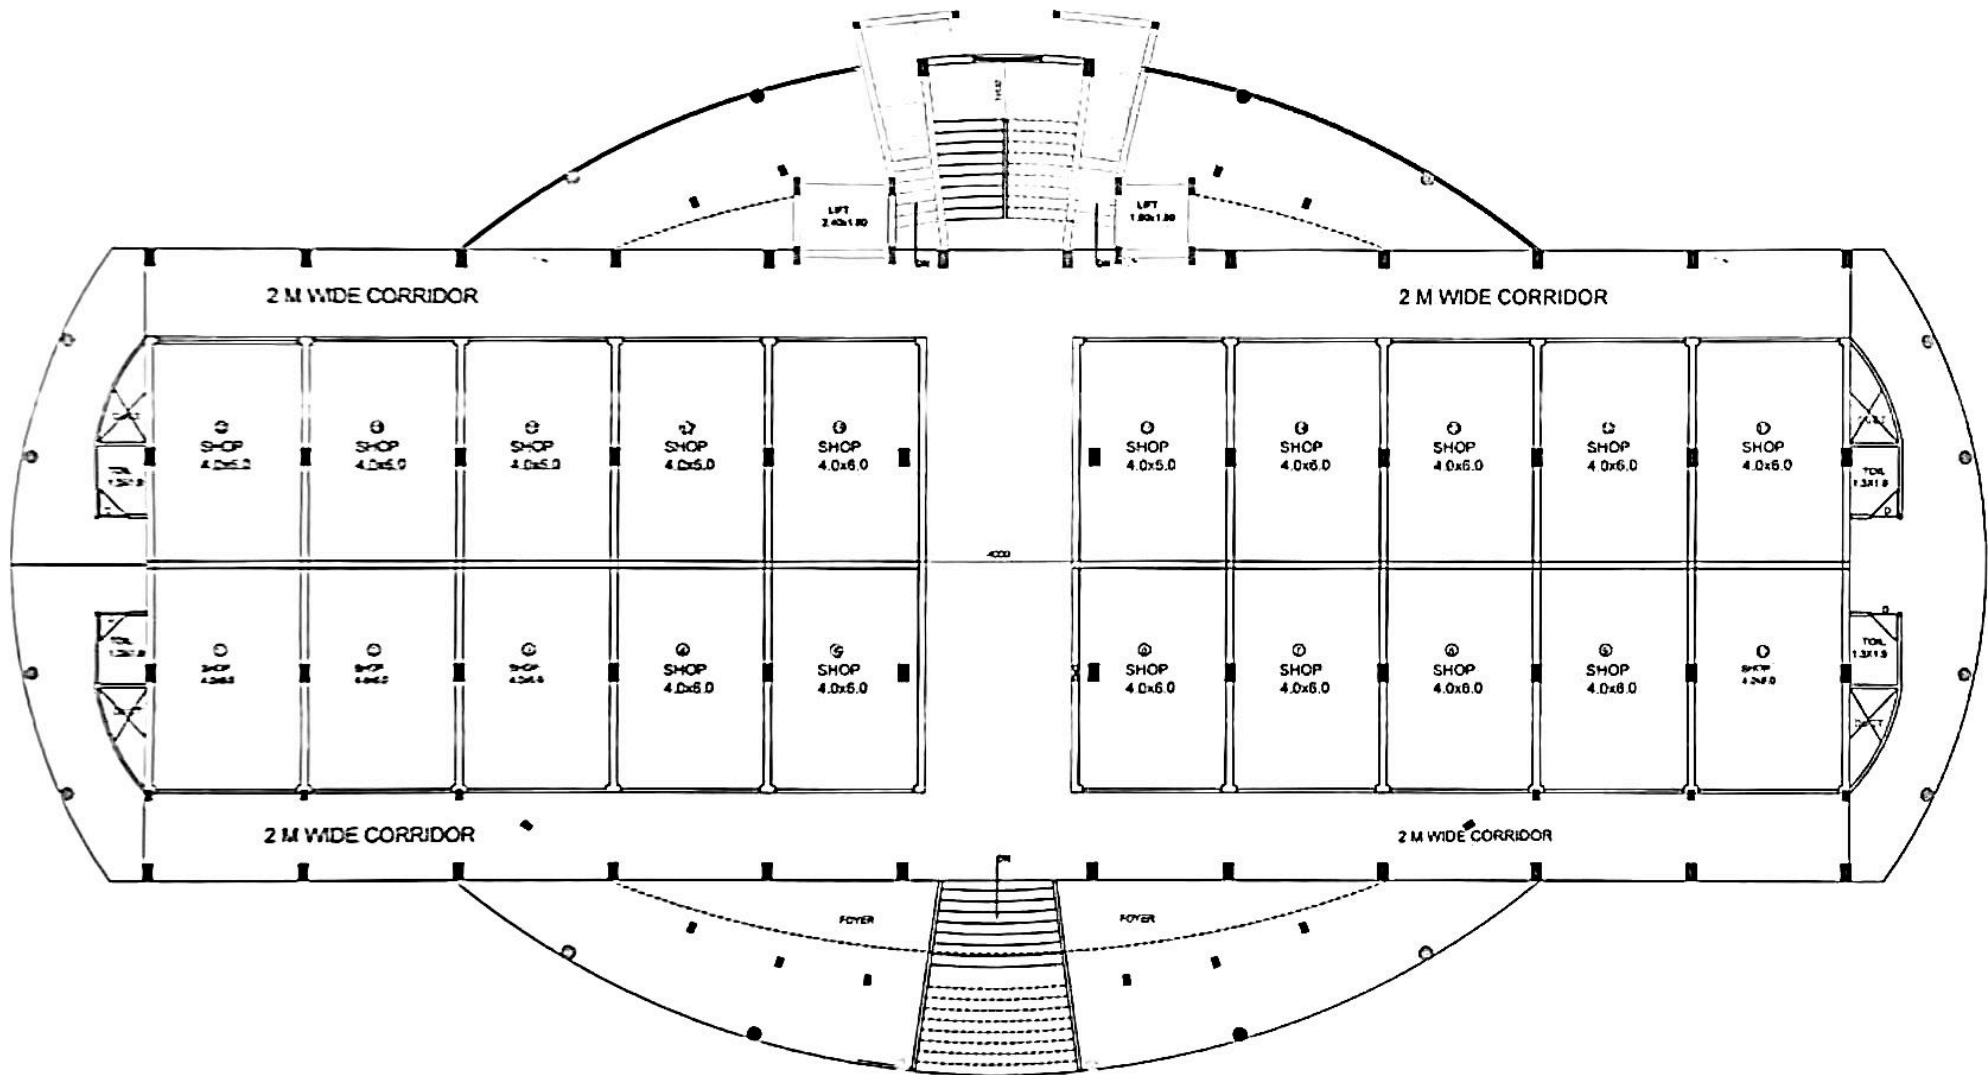

FIRST FLOOR PLAN
COMMERCIAL COMPLEX

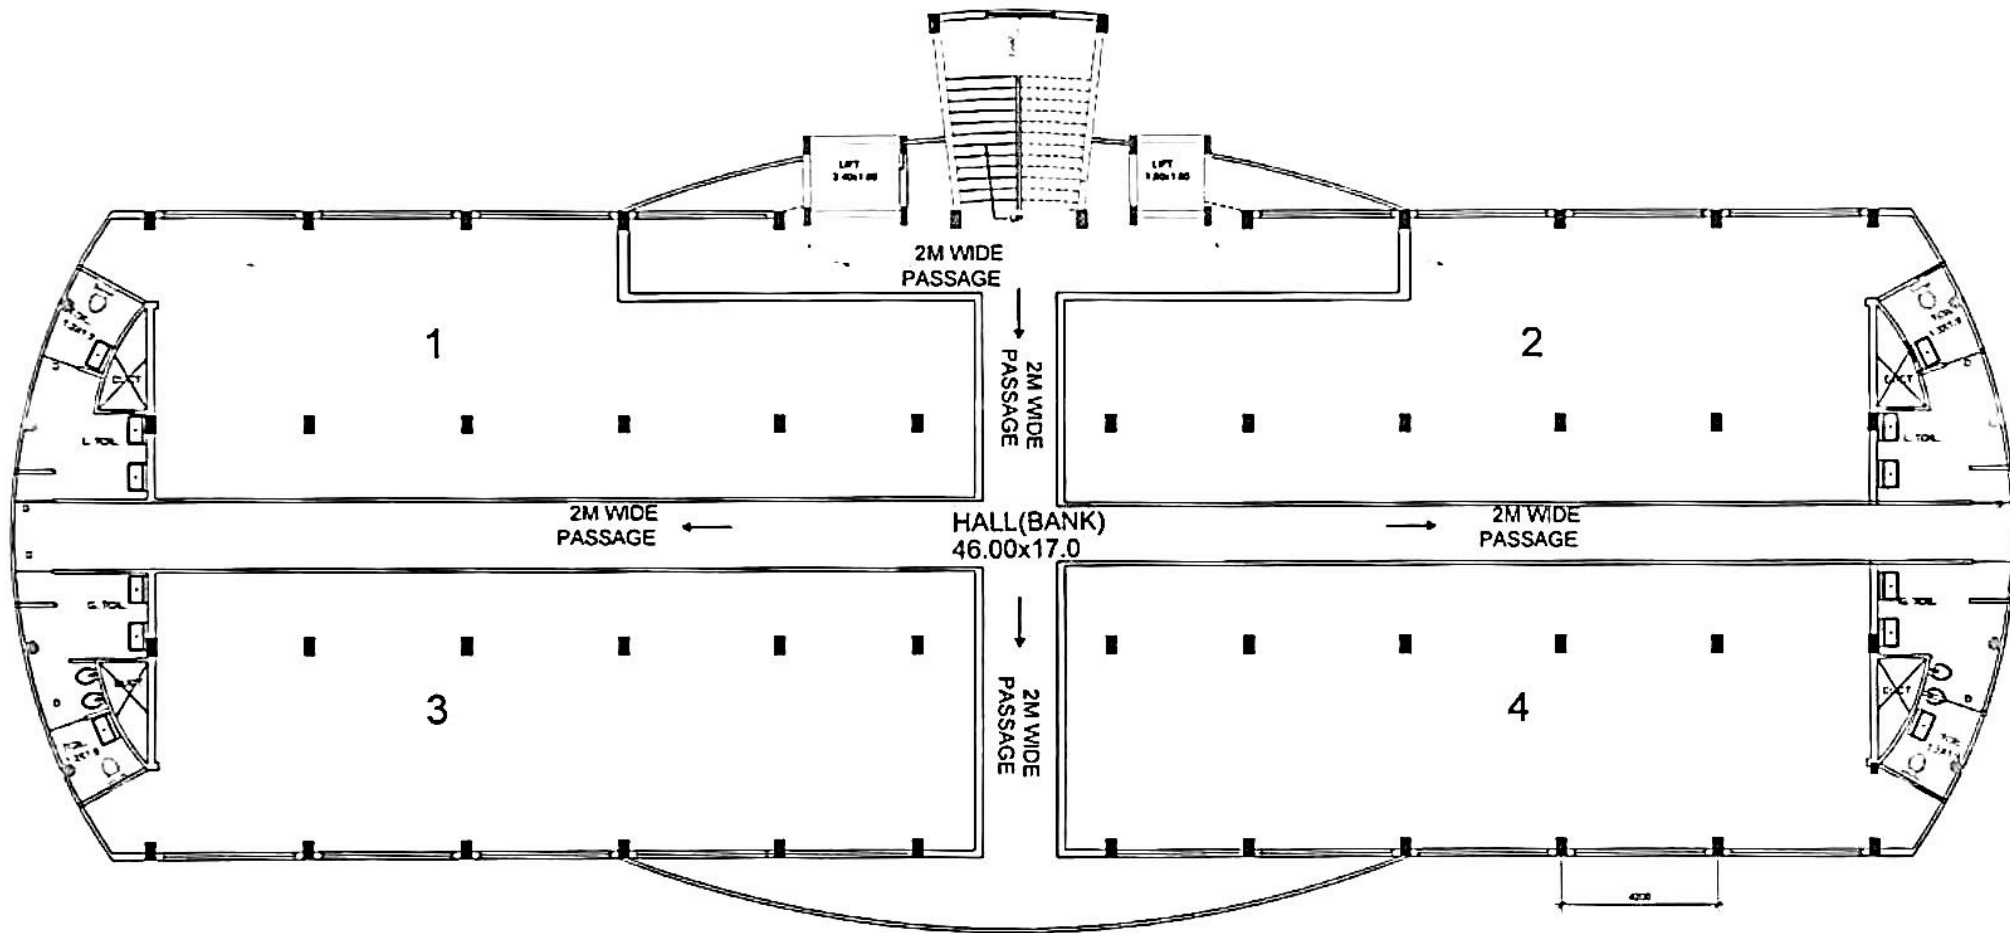

SECOND FLOOR PLAN
COMMERCIAL COMPLEX

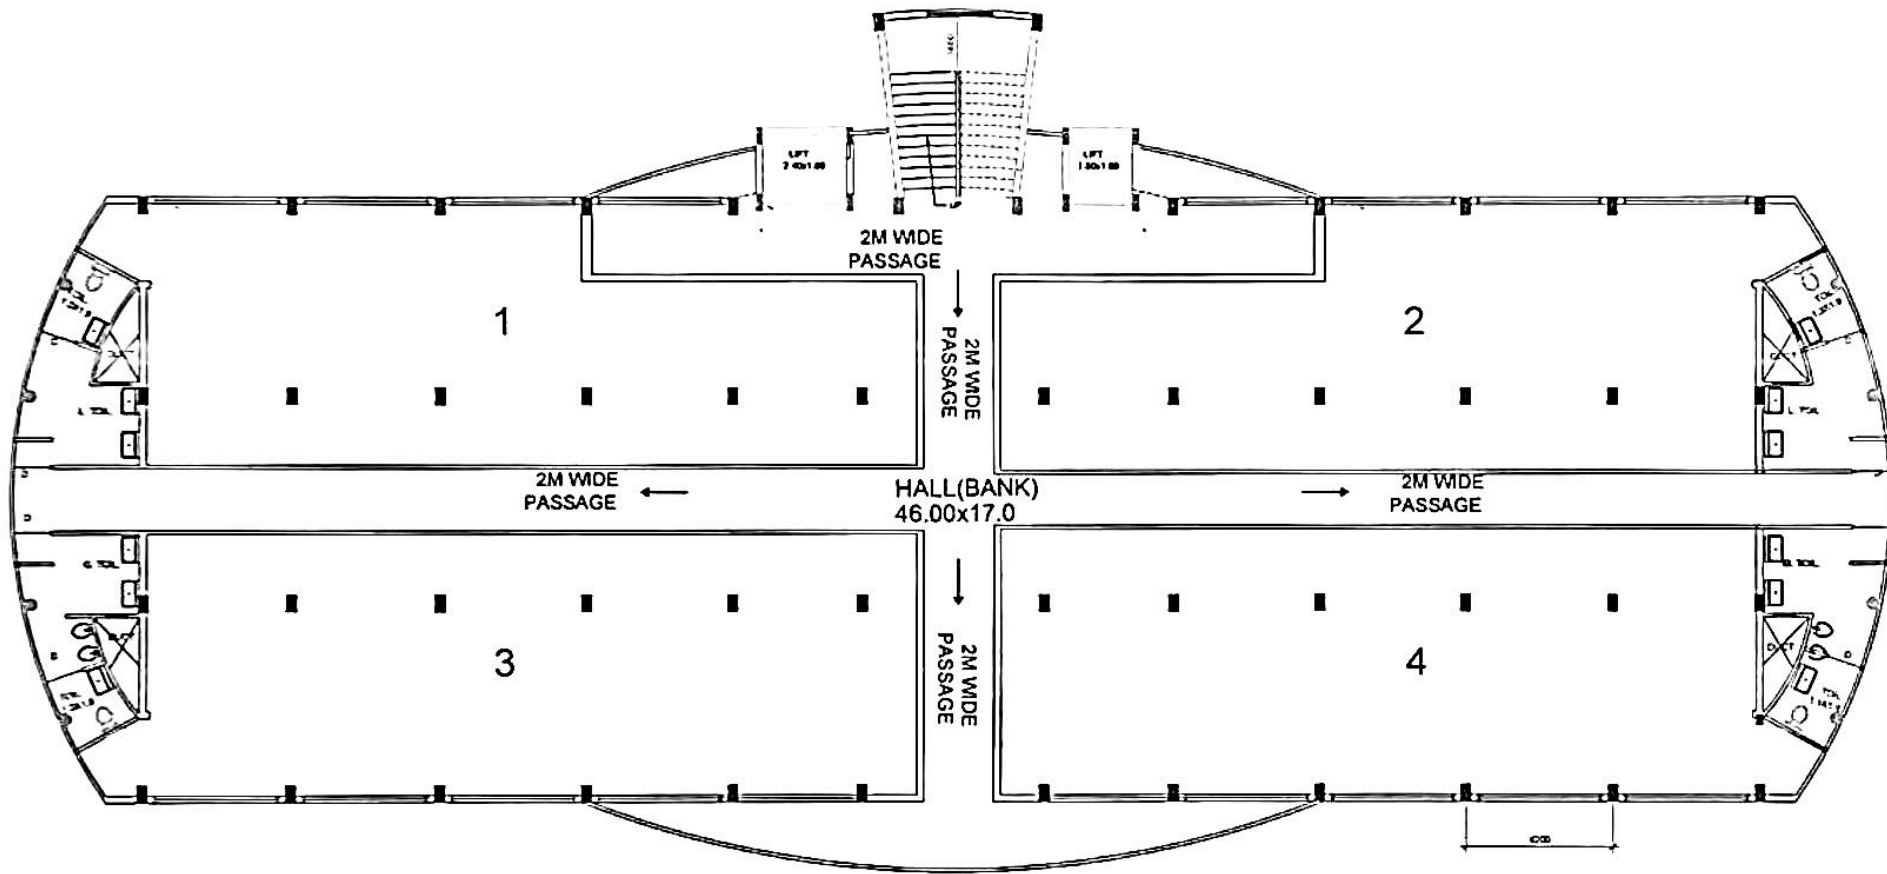

THIRD FLOOR PLAN
COMMERCIAL COMPLEX