



Kay2 XENOX
THE INTELLIGENT STEEL

VARMORA
TILES • BATHWARE

AASTHA
TRADERS

VARMORA
TILES • BATHWARE

Sintex
WATER STORAGE SOLUTIONS

AASTHA
TRADERS

Sintex
WATER STORAGE SOLUTIONS

FINOLEX
PIPES

Kay2 XENOX
THE INTELLIGENT STEEL

आस्था
ट्रेडर्स
हार्डवेयर
बिल्डिंग मटेरियल
सप्लायर
सहद ९८९८७७७७
8349773452
7000501594

Ultratech

wavin VECTUS

popular paints

ANCHOR


harchem Italian

Naturex

साहू
प्रोविजन स्टोर्स

सहद ९८९८७७७७
8349773452
7000501594




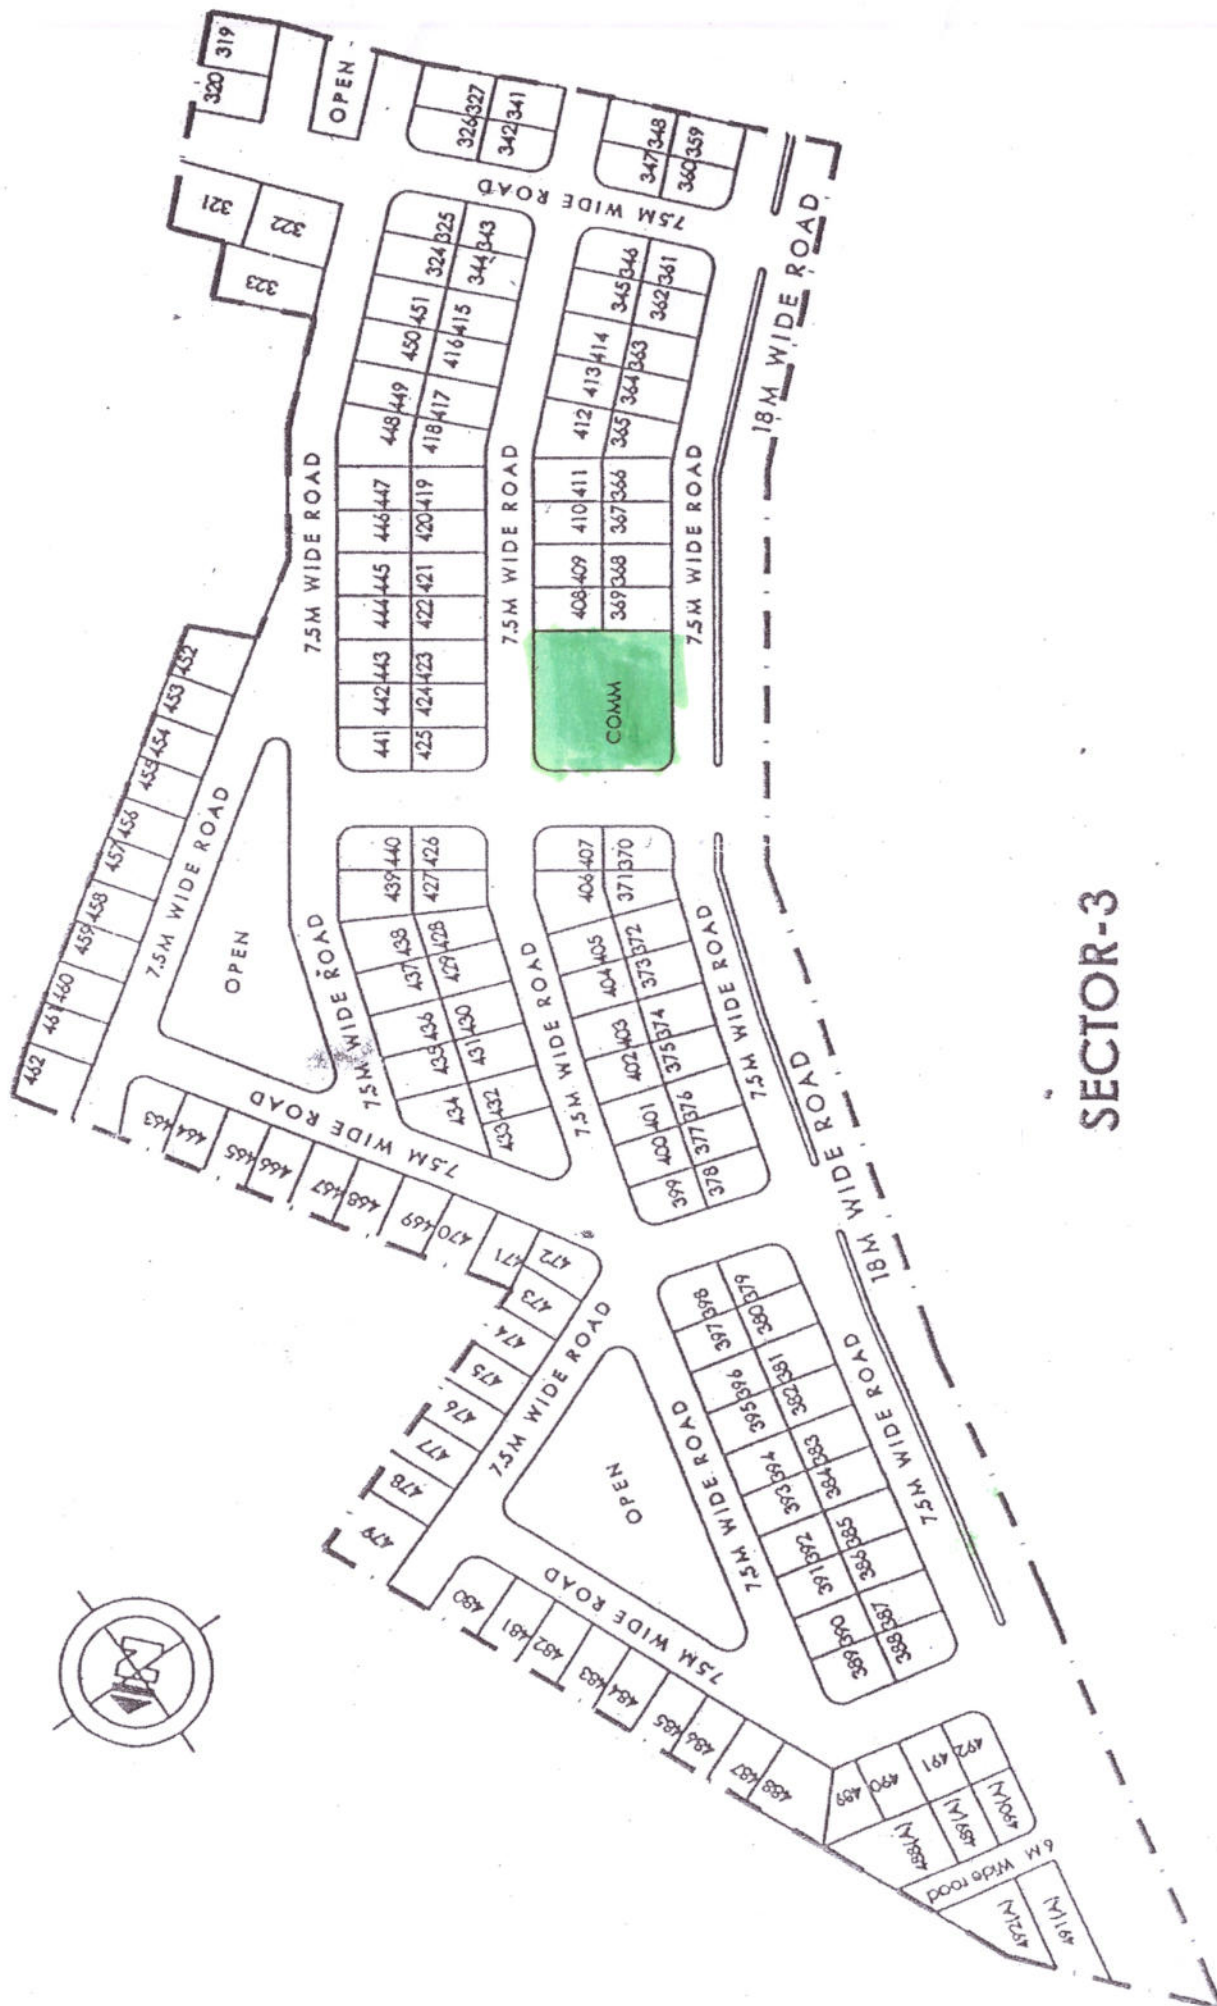

SECTOR-3

LAYOUT PLAN OF DEEN DAYAL AWAS YOJNA AT SHADDU, RAIPUR (C.G.)

Numbering plan of Residential flat under DDA Sectr 3, Saday

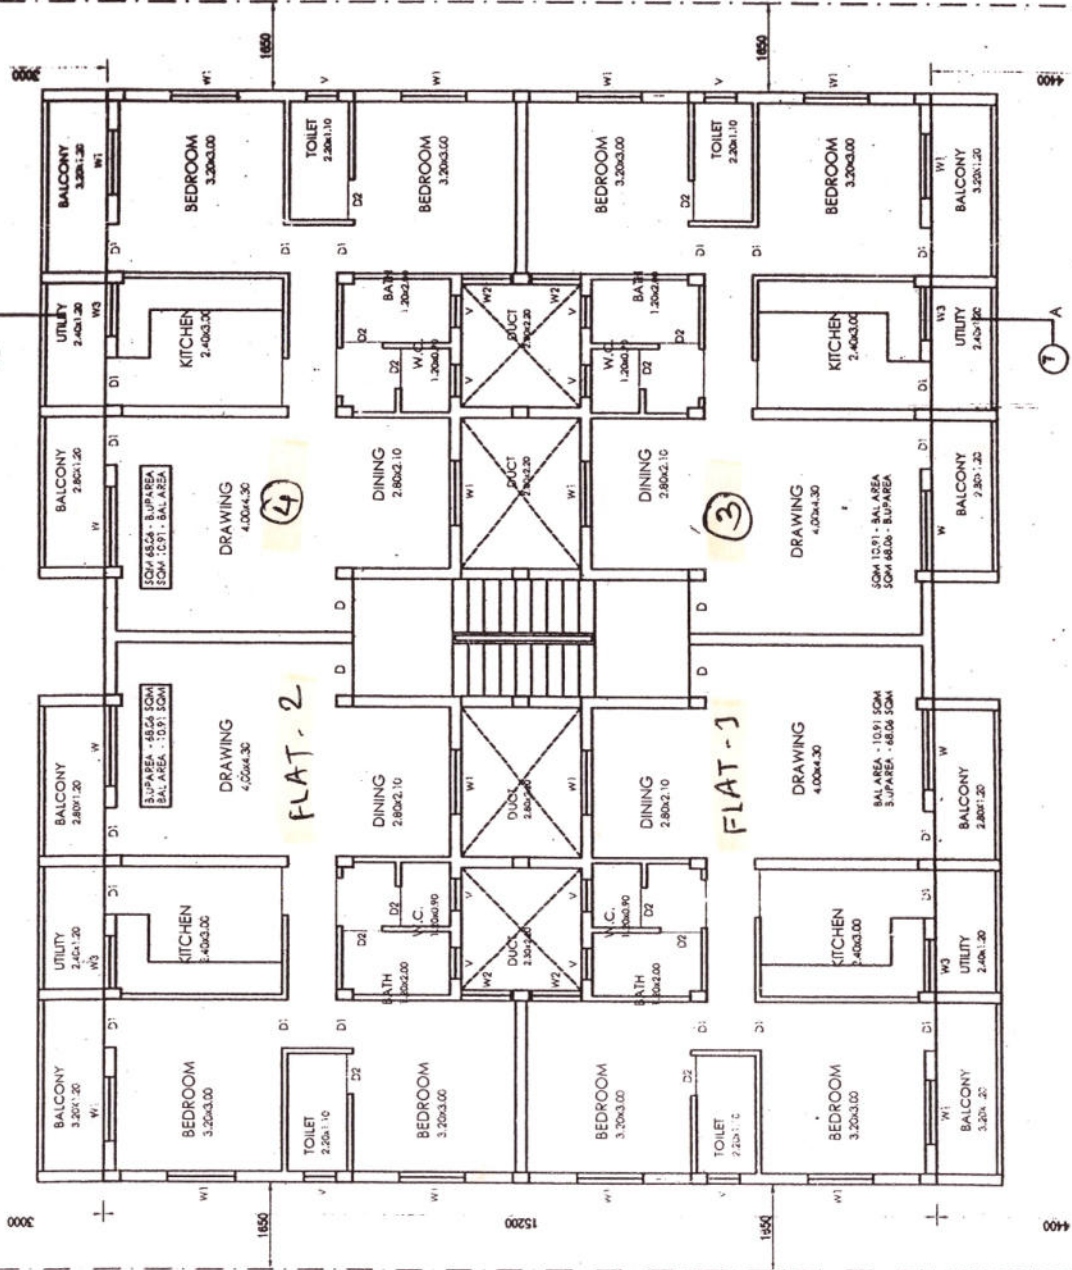


FIRST FLOOR PLAN

[Handwritten signature]


PROJECT:				PROPOSED COMMERCIAL BUILDING OF DDA AT SECTOR-3, FOR C.G.H.B. AT SHADDU, RAIPUR (C.G.).			
CLIENT:				CHHATTISGARH HOUSING BOARD			
AREA STATEMENT							
TOTAL PLOT AREA				- 535.62 SQM.			
BUILTUP AREA (G.FL)				- 130.58 SQM.			
BUILTUP AREA (FIRST FL)				- 274.00 SQM.			
BUILTUP AREA (SECOND FL)				- 274.00 SQM.			
TOTAL BUILTUP AREA				- 678.58 SQM.			
SCHEDULE OF OPENINGS							
S.NO.	PARTICULARS	SIZE IN METERS		NOS			
1.	DOORS	D	1.20X2.10	1			
		D1	0.90X2.10	1			
		D2	0.75X2.10	1			
		C.G	2.20X2.10	1			
		RS	3.20X2.80	1			
		RS1	2.80X2.80	1			
		RS3	2.20X2.80	1			
2.	WINDOWS	W	1.50X1.80	1			
		W1	1.20X1.20	1			
		W2	0.90X1.20	1			
		W3	1.00X0.90	1			
3.	VENTILATORS	V	0.60X0.90	1			
4.							
3.							
2.							
1.							
S.NO.	REVISIONS			DATE			
STR. ENGINEER				ARCHITECT			
SHEETAL CHK. BY		DHRUV DRN. BY		 NORTH			
30-07-2009		1:100 SCALE					
DATE							
DEWAGAN & ASSOCIATES							
ARCHITECTS/ENGINEERS/DESIGNERS/VALUERS							
FIRST FLOOR, MOBIN MENSION, G.E. ROAD, RAIPUR, CHHATTISGARH.							
# 0771 2234806							
DRG. NO. SHADDU/DDA/COM/SEC-3							

Numbering plan of Residential flat under GDA Sector-3 Sadu Raipur

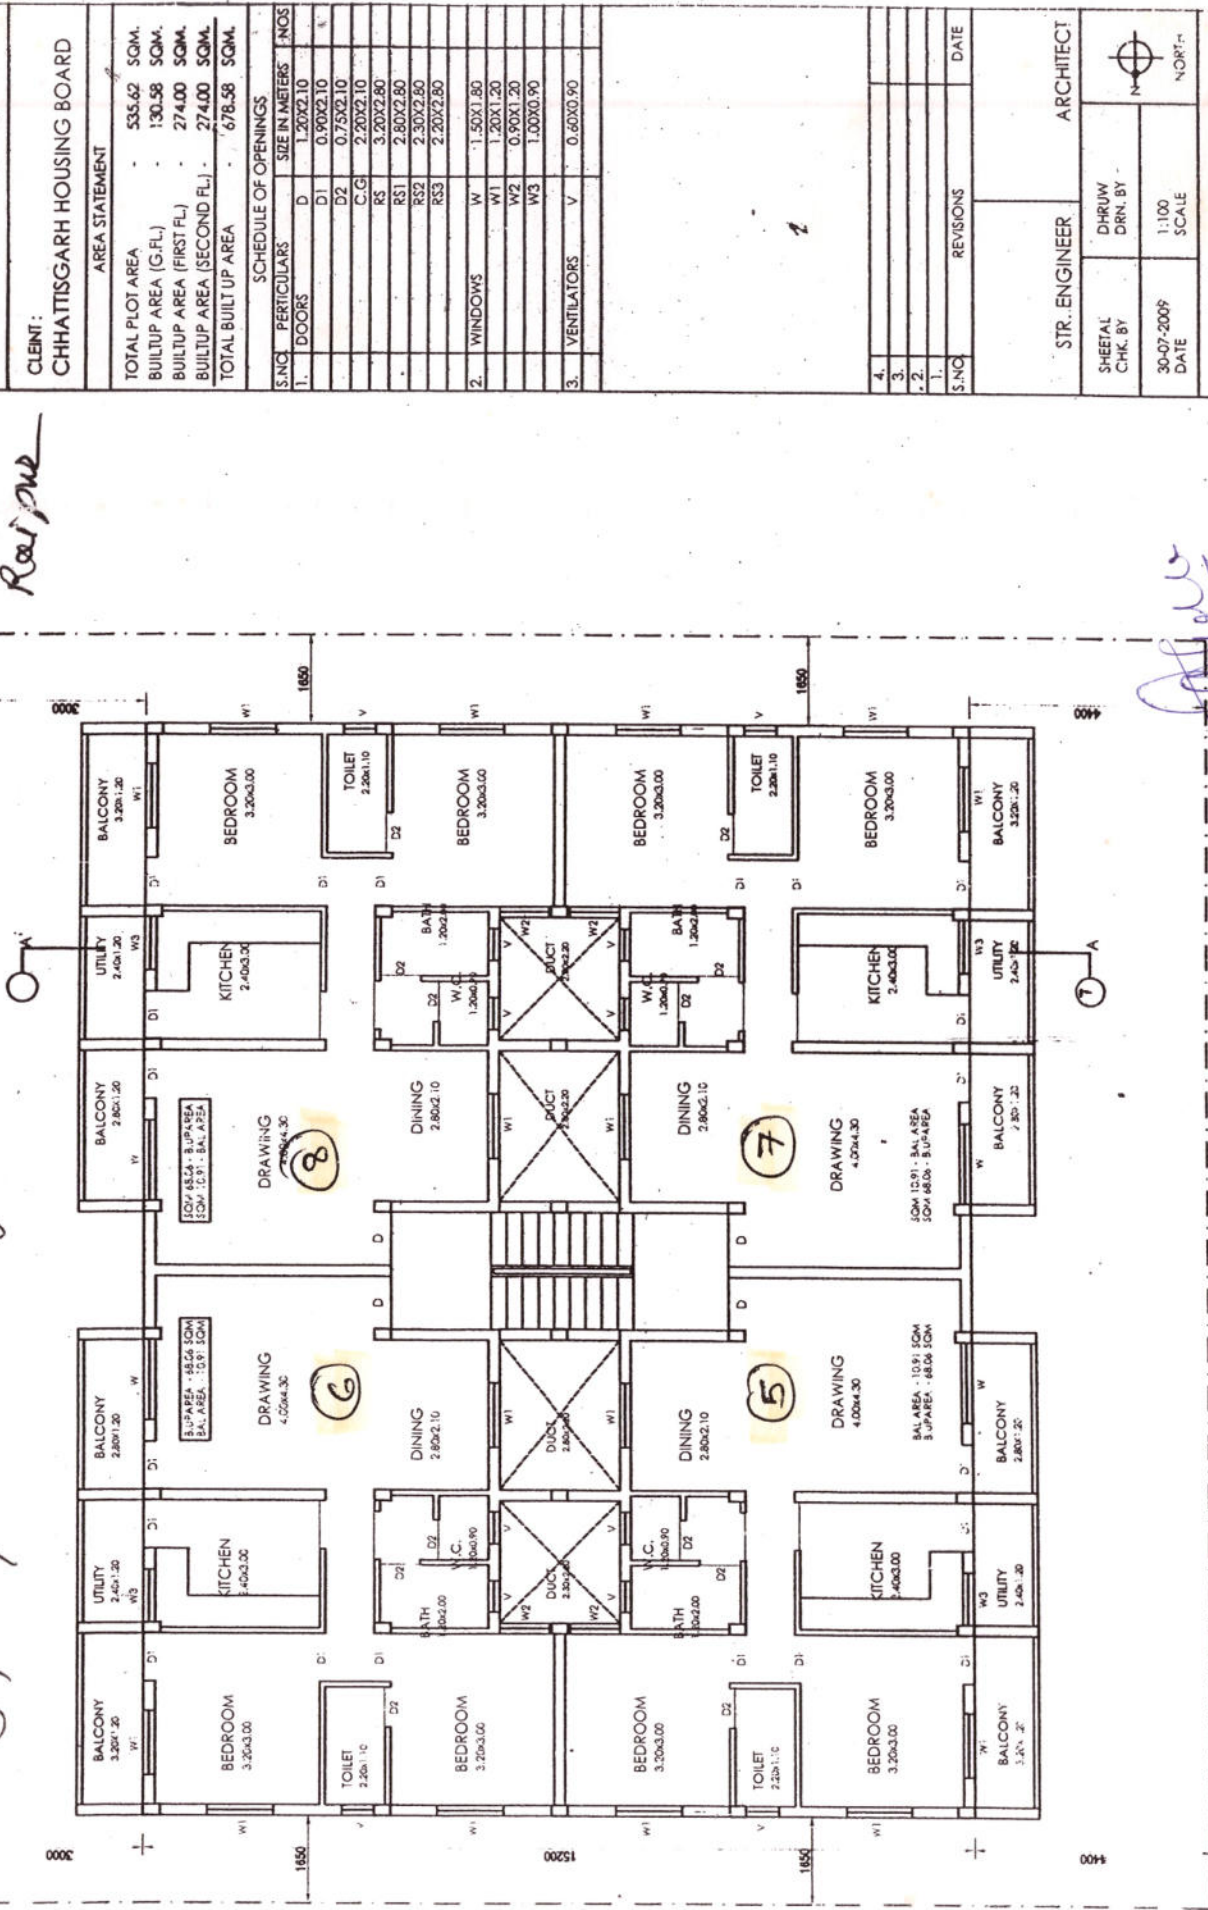

SECOND FLOOR PLAN


PROJECT:		PROPOSED COMMERCIAL BUILDING OF DDAY AT SECTOR-3, FOR C.G.H.B. AT SHADDU, RAIPUR (C.G.).	
CLIENT:		CHHATTISGARH HOUSING BOARD	
AREA STATEMENT			
TOTAL PLOT AREA		- 535.62 SQM.	
BUILTUP AREA (G.F.L.)		- 130.58 SQM.	
BUILTUP AREA (FIRST FL.)		- 274.00 SQM.	
BUILTUP AREA (SECOND FL.)		- 274.00 SQM.	
TOTAL BUILTUP AREA		- 678.58 SQM.	
SCHEDULE OF OPENINGS			
S.NO.	PARTICULARS	SIZE IN METERS	NOS.
1.	DOORS	D	1.20X2.10
		D1	0.90X2.10
		D2	0.75X2.10
		C.G.	2.20X2.10
		RS	3.20X2.80
		RS1	2.80X2.80
		RS2	2.30X2.80
		RS3	2.20X2.80
2.	WINDOWS	W	1.50X1.80
		W1	1.20X1.20
		W2	0.90X1.20
		W3	1.00X0.90
3.	VENTILATORS	V	0.60X0.90
4.			
3.			
2.			
1.			
S.NO.	REVISIONS	DATE	
STR. ENGINEER		ARCHITECT	
SHEETAL CHK. BY	DHRUW DRN. BY	 NORTH	
30-07-2009 DATE	1:100 SCALE		
DEWAGAN & ASSOCIATES			
ARCHITECTS/ENGINEERS/DESIGNERS/VALUERS			
FIRST FLOOR, MOBIN MENSION, G.E. ROAD, RAIPUR, CHHATTISGARH.			
# 0771 2234806			
DRG. NO. SHADDU/DDAY/COM/SEC-3			

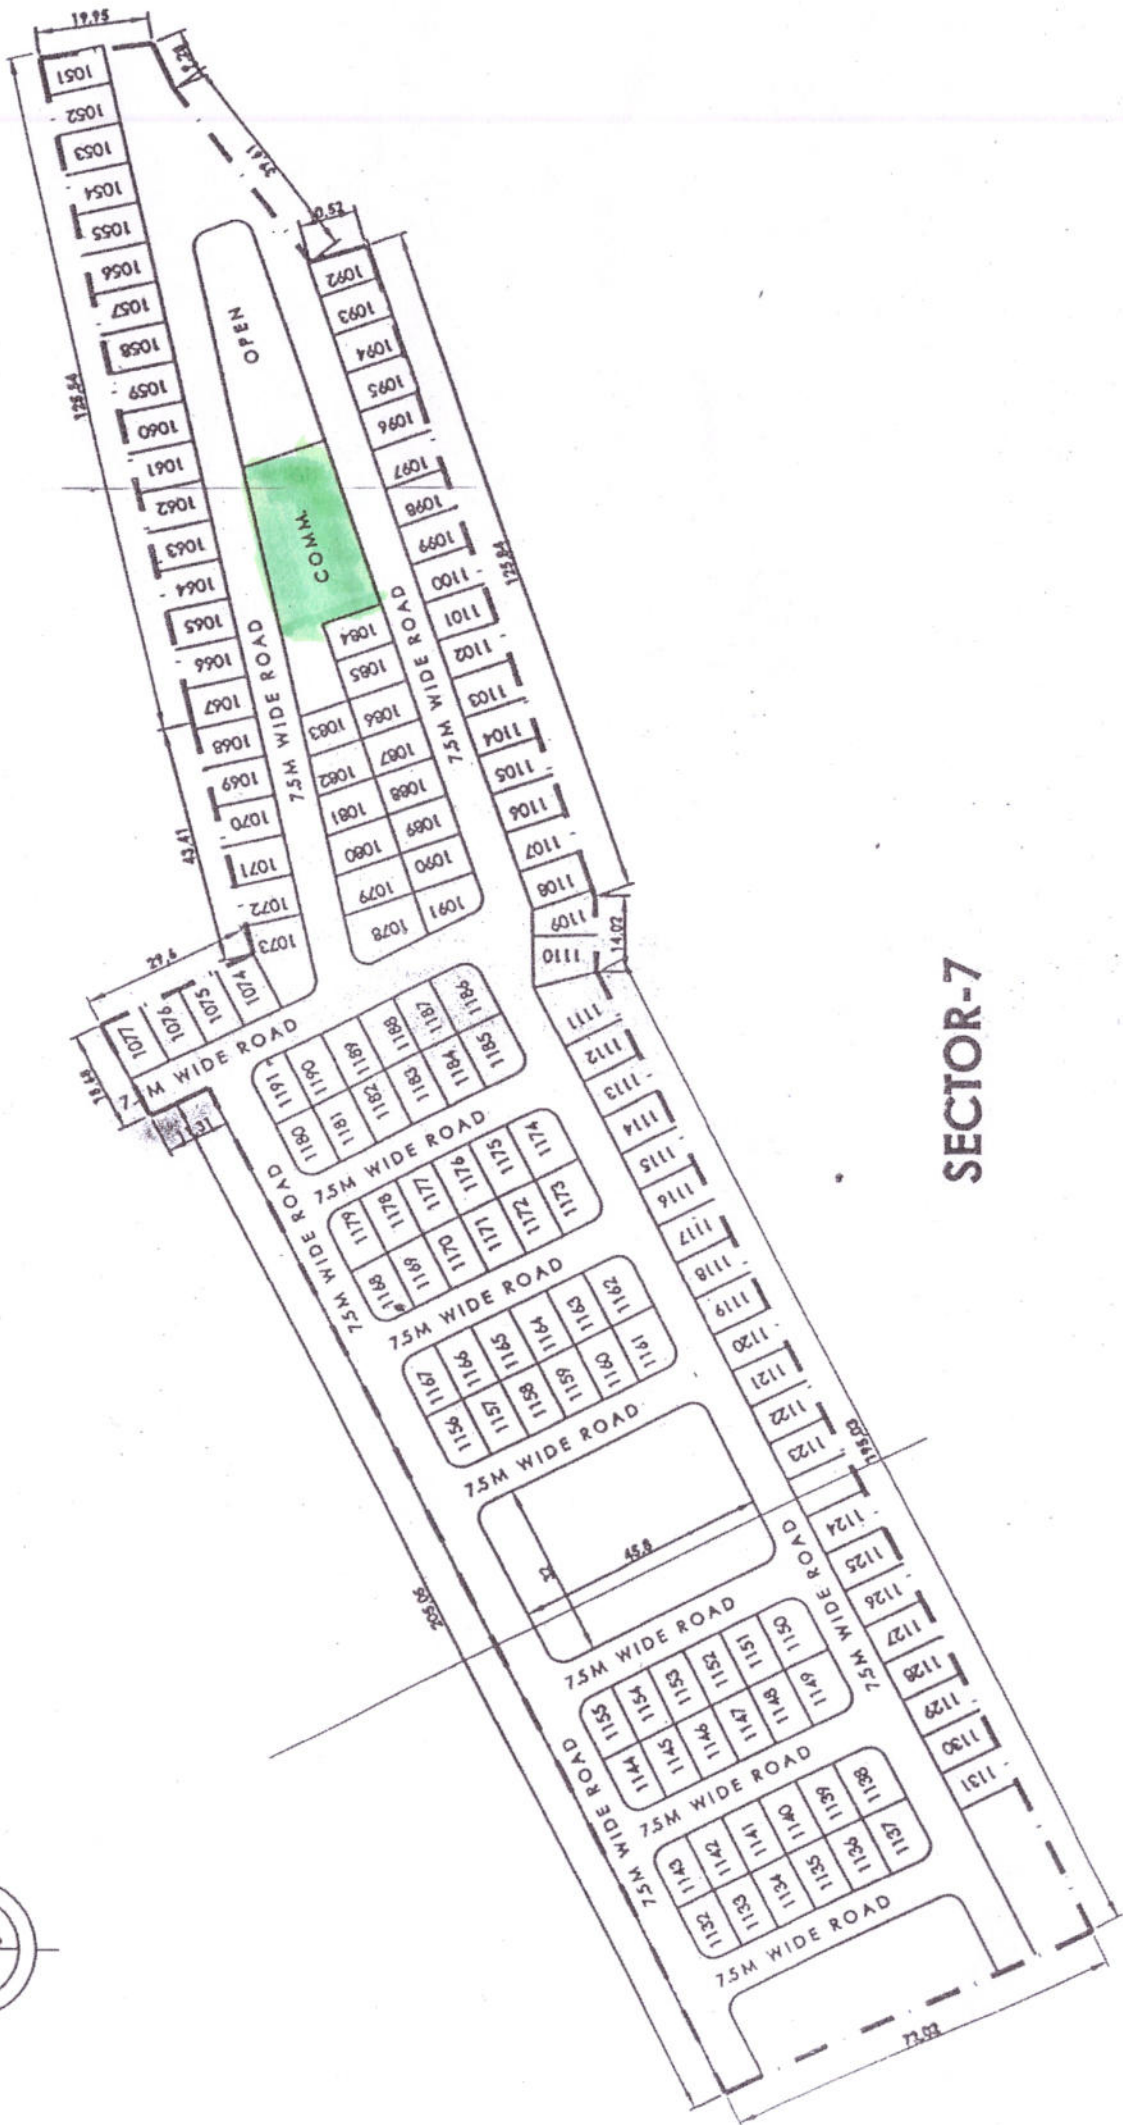

SECTOR-7

LAYOUT PLAN OF DEEN DAYAL AWAS YOJNA AT SHADDU, RAIPUR (C.G.)

Numbering plan of shops under Deendeyal Aswajyoti at Sector 7 Sadam Rasipur

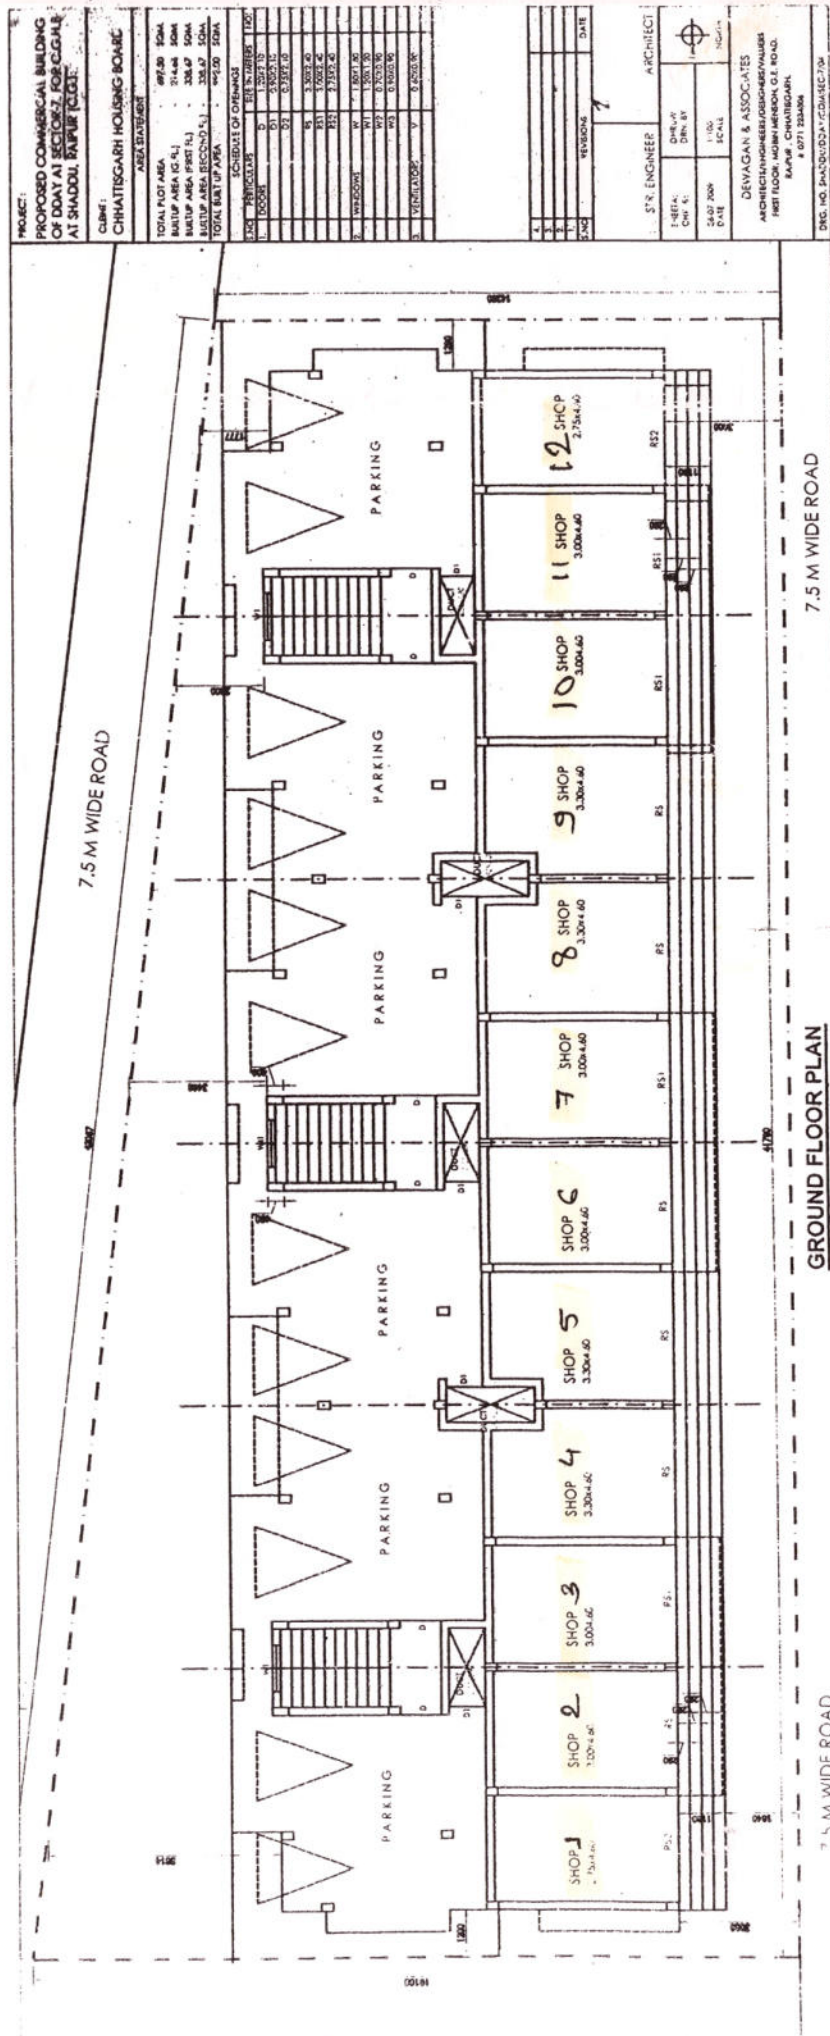

at Sector 7 Soddy Ramapur.



Chauhan


Q No 3/42

