


G.I. PIPE LINE

LAYOUT APPROVAL

PROPOSED LAYOUT PLAN OF DEEN DAYAL AWAS & ATAL AWAS HOUSING SCHEME AT GATAPAR, ON KH. NO.483, P.H.NO.130/20, VILLAGE GATAPAR, TAH. ABHANPUR & DIST. RAIPUR (C.G.)

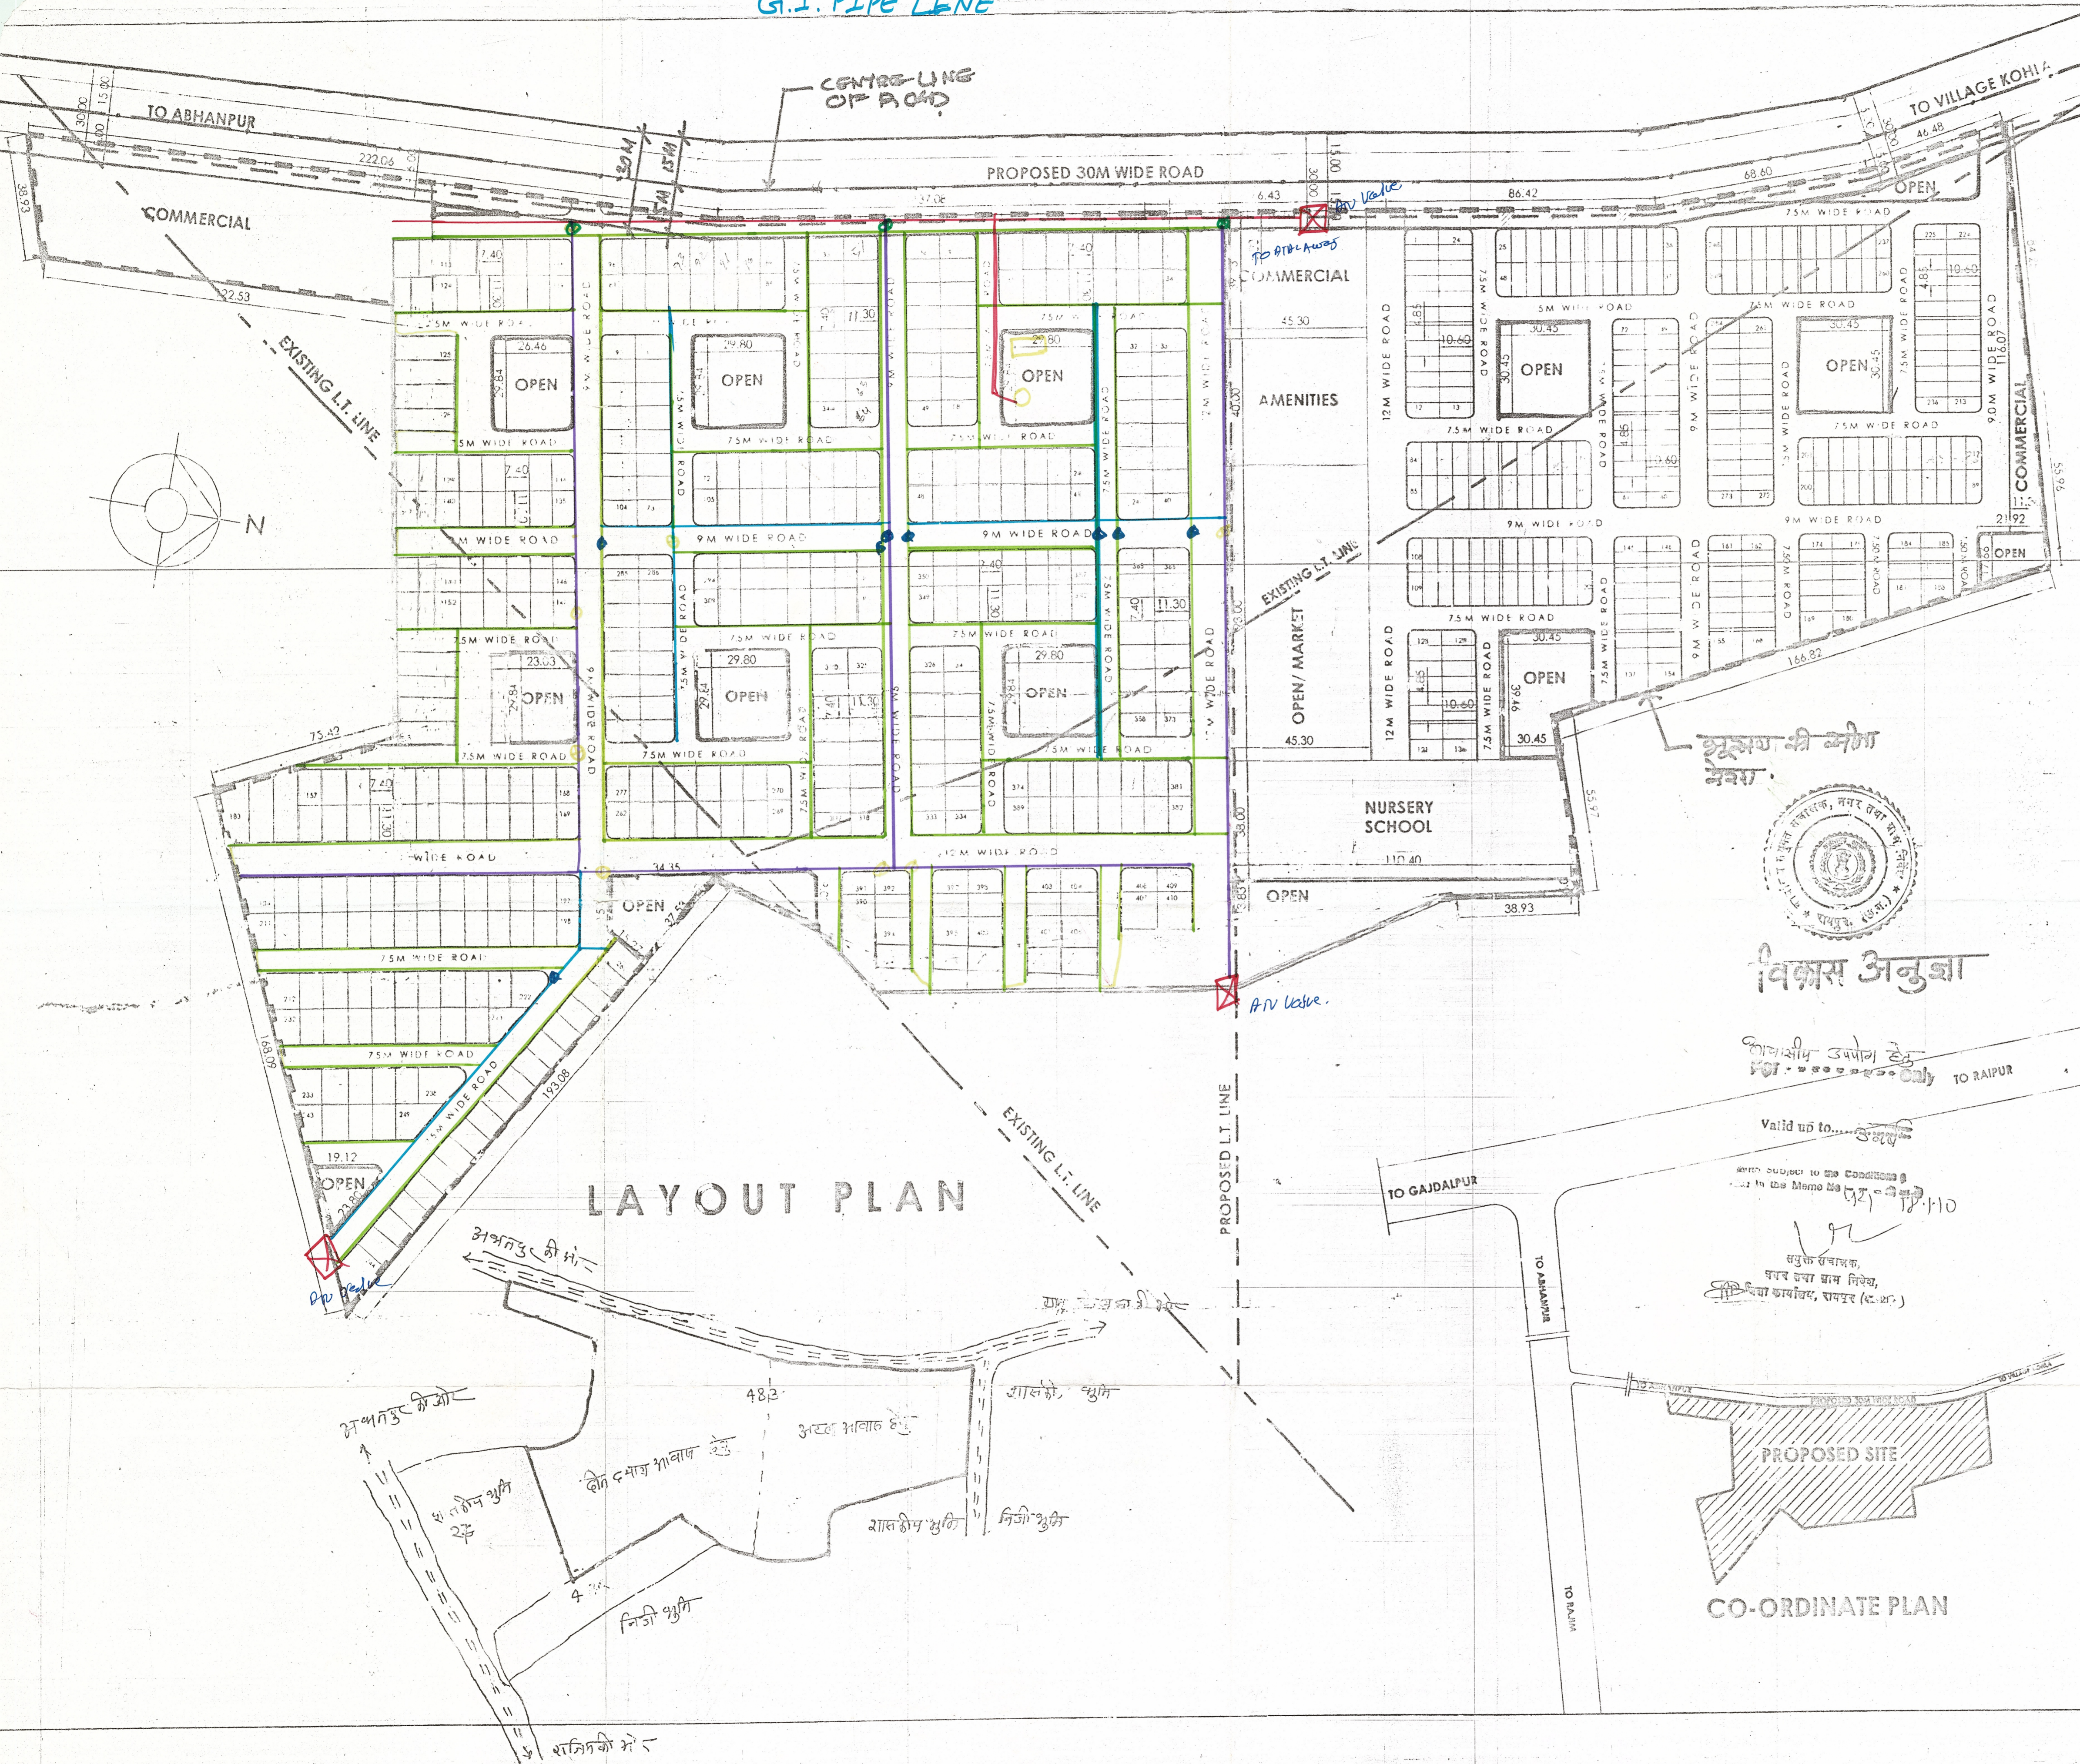

AREA STATEMENT

DEEN DAYAL AWAS YOJNA			
TOTAL LAND	7.00	HECTARE	
	17.30	ACRES	
AREA UNDER ROAD WIDTH	2230.86	SQM	
NET PLANNING AREA	67725.05	SQM	

LAND USE DETAILS			
S.NO	PARTICULARS	AREA IN SQM	PER.
1	RESIDENCIAL AREA	35542.60	52.48
2	COMMERCIAL AREA	4100.00	6.05
3	OPEN AREA	6693.90	10.18
4	ROAD AREA	21188.55	31.29
TOTAL		67725.05	100.00

PLOT DETAILS			
NO OF PLOTS	PLOT SIZE IN METER	AREA IN SQM	
	L	B	
410	11.30	7.4	34264.20
TOTAL			34264.20

ATAL AWAS YOJNA			
TOTAL LAND	5.10	HECTARE	
	12.60	ACRES	
AREA UNDER ROAD WIDTH	51517.42	SQM	
NET PLANNING AREA	147354.08	SQM	

LAND USE DETAILS			
S.NO	PARTICULARS	AREA IN SQM	PER.
1	RESIDENCIAL AREA	16666.08	34.10
2	COMMERCIAL AREA	2525.56	5.10
3	OPEN AREA	6745.66	13.62
4	ROAD AREA	14307.32	30.09
5	SCHOOL	2248.16	4.54
6	AMENITIES	2042.43	4.12
7	MARKET	4178.67	8.43
TOTAL		49543.88	100.00

PLOT DETAILS			
NO OF PLOTS	PLOT SIZE IN METER	AREA IN SQM	
	L	B	
234	10.60	4.85	14350.44
TOTAL			14350.44

INDEX		
1.	150mm G.I. PIPE LINE	—
2.	100mm G.I. PIPE LINE	—
3.	80mm G.I. PIPE LINE	—
4.	50mm G.I. PIPE LINE	—
5.	VALVE	⊗
6.	AIR VALVE	⊠

INDEX		
SNO	PARTICULAR	COLOUR MARK
1	WATERSUPPLY LINE	
2	TUBE WELL	
3	DRAIN	
4	CULVERT	
5	SEWER LINE	
6	SEPTIC TANK	
7	SOAKPIT	
8	ELECTRICAL LINE	

S.NO.	REVISIONS	DATE
	CHK. BY	DHRUW DRN. BY
	26.03.2008	1:1000
	DATE	SCALE
	SIJR ENGINEER	ASST. ENGINEER
	ARCHITECT	EXECUTIVE ENGINEER

विकास अनुज्ञा
 कोशिकी उपपत्र हेतु
 कोशिकी उपपत्र हेतु
 कोशिकी उपपत्र हेतु

Valid up to...
 कोशिकी उपपत्र हेतु
 कोशिकी उपपत्र हेतु
 कोशिकी उपपत्र हेतु

