

ATAL AWAS

PROJECT:
 PROPOSED HOUSING LAYOUT OF
 ATAL AWAS YOUNIA FOR C.G.H.B. AT
 KH. NO. 49/1, P.H. NO. 5, VILLAGE
 MOHARA, RAJNANDGAON (C.G.)

CLIENT:
 CHHATTISGARH HOUSING BOARD

AREA STATEMENT

TOTAL PLOT AREA 1.95 ACRES

NET PLANNING AREA 7894.23 SQM

LAND USE DETAILS

LAND USE	AREA	PERCENT
MOSQUE	433.50 SQM	61.23%
COMMERCIAL	204.50 SQM	2.60%
OPEN ROAD	809.105 SQM	10.25%
TOTAL	2046.105 SQM	25.90%
	7894.23 SQM	100.00%

PLOT DETAILS

PLANNING NO.	NO.	PLOT SIZE IN METERS	NET AREA IN SQM
ATAL AWAS	98	487.10 x 161.00	78323.30


SNO.	DATE
1	
2	
3	
4	

ARCHITECT

SHEETAL
 CHR BY
 DRAWN
 DRN BY
 DATE: 01/03/2007
 SCALE: 10/18
 NORTH


DEWANGAN & ASSOCIATES
 ARCHITECTS, ENGINEERS, DESIGNERS & EVALUATORS
 FIRST FLOOR, MOHAN WERSON, S.E. ROAD
 RAIPUR, CHHATTISGARH
 # 0771 224888

FIG. NO. 7894/23 RAJNANDGAON CHHATTISGARH

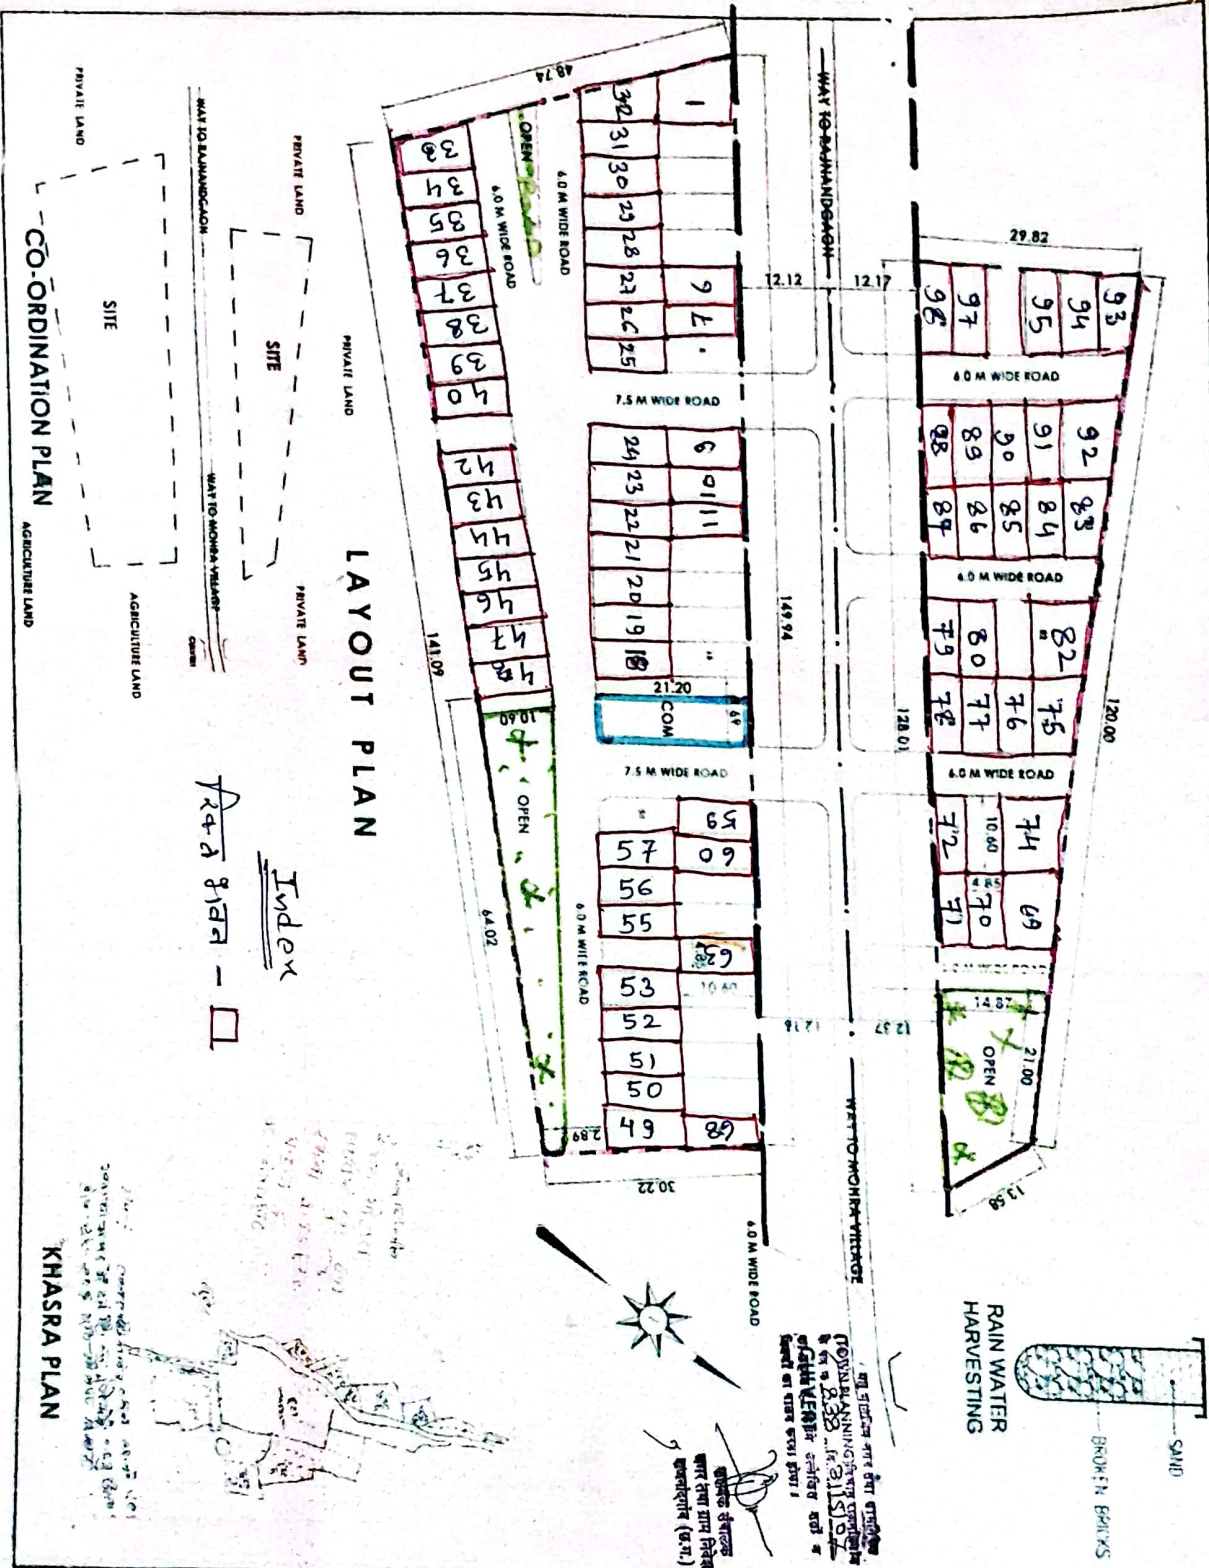

LAYOUT PLAN

Index

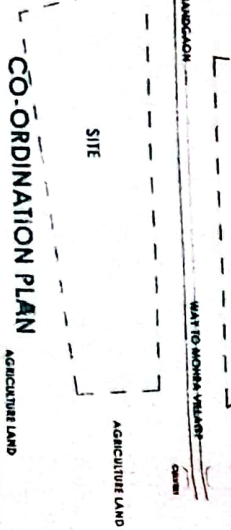

KHASRA PLAN

