

ATAL AWAS

PROJECT:

PROPOSED HOUSING LAYOUT OF ATAL AWAS YOJNA FOR C.G.H.B. AT KH.NO. 371 (PART), P.H.NO. 6, VILLAGE SARDHA (LORMI), TAH. LORMI & DIST. BILASPUR (C.G.).

CLIENT:

CHHATTISGARH HOUSING BOARD

AREA STATEMENT

TOTAL LAND AREA	2.023	HECTARE
	5.00	ACRES
PLANNING AREA	20241.64	SQM
NET PLANNING AREA	20241.64	SQM

ATAL AWAS YOJNA

LAND USE DETAILS

S.NO	PARTICULARS	AREA IN SQM	PER
1	RESIDENSIAL AREA	16360.71	51.83
2	COMMERCIAL AREA	400.05	1.99
3	OPEN AREA	2052.13	10.19
4	ROAD AREA	728.75	3.61
	TOTAL	20241.64	100.00

LOT DETAILS

NO OF PLOTS	LOT SIZE IN METER	AREA IN SQM	
	L	B	TOTAL
200	10.60	4.85	10282.00
			10282.00

S.NO	DATE
2	
1	

SIB. ENGINEER
ASST. ENGINEER
SARDHA

EXE. ENGINEER
ARCHITECT

SHEETAL
CHK BY

DHRUV
DRN. BY

04-02-2016
DATE

1:700
SCALE

DEWAGAN & ASSOCIATES

ARCHITECTS & ENGINEERS


FIRST FLOOR, MOBIN MEN'S CH. C.F. ROAD,

RAIPUR, CHHATTISGARH.

071 2234826

DRG. NO. SARDHA (LORMI)/AA/AV/01-1

TO LORMI MAIN ROAD 18.00 M WIDE TO PANDARIA

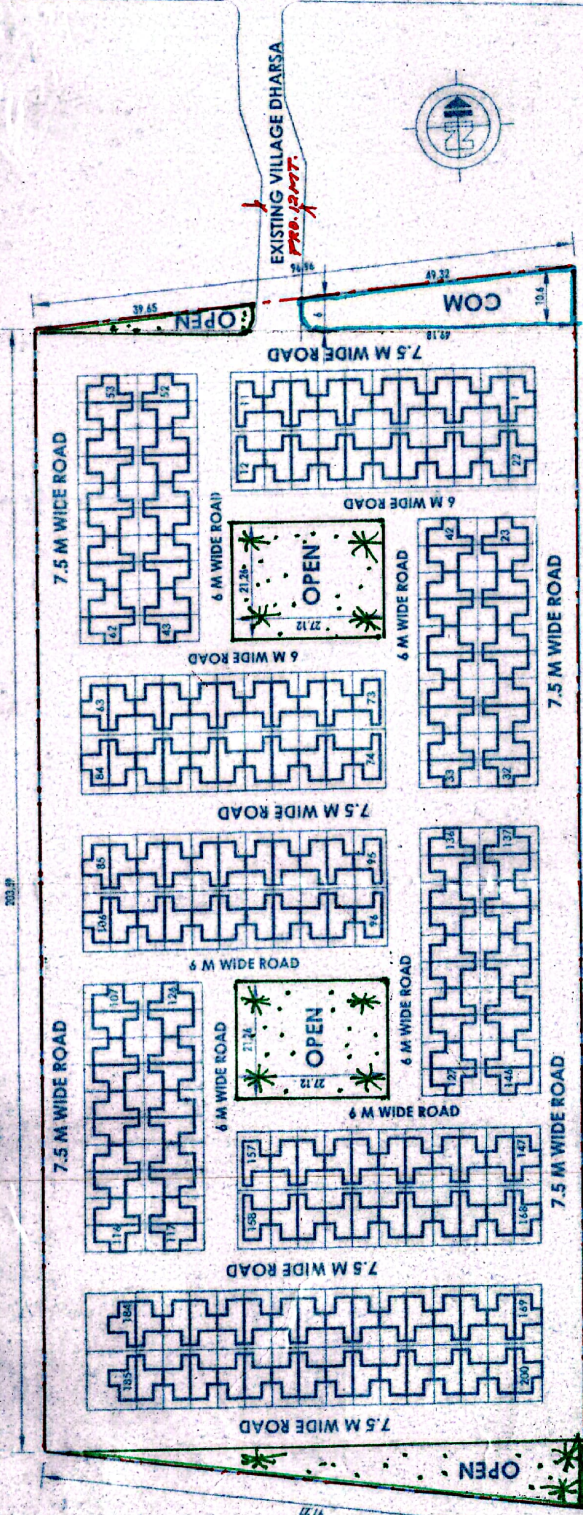

For Residential Use Only

With Subject to the Conditions of own in the Deema No. 7-23 dt. 19-01-2016

Valid up to 18.2.2016

वर्तमान में...
रिजिस्ट्रार म. सं.
1/2 अंश नमूना नकलक
का 1/2 अंश ग्राम विभाग
बिलासपुर (छ.ग.)

LAYOUT PLAN

TO LORMI MAIN ROAD 18 00 M WIDE TO PANDARIA



PROPOSED SITE FOR ATAL AWAS

DEEN DAYAL AWAS LAND C.G.H.B.

COORDINATION PLAN



RAIN WATER HARVESTING