



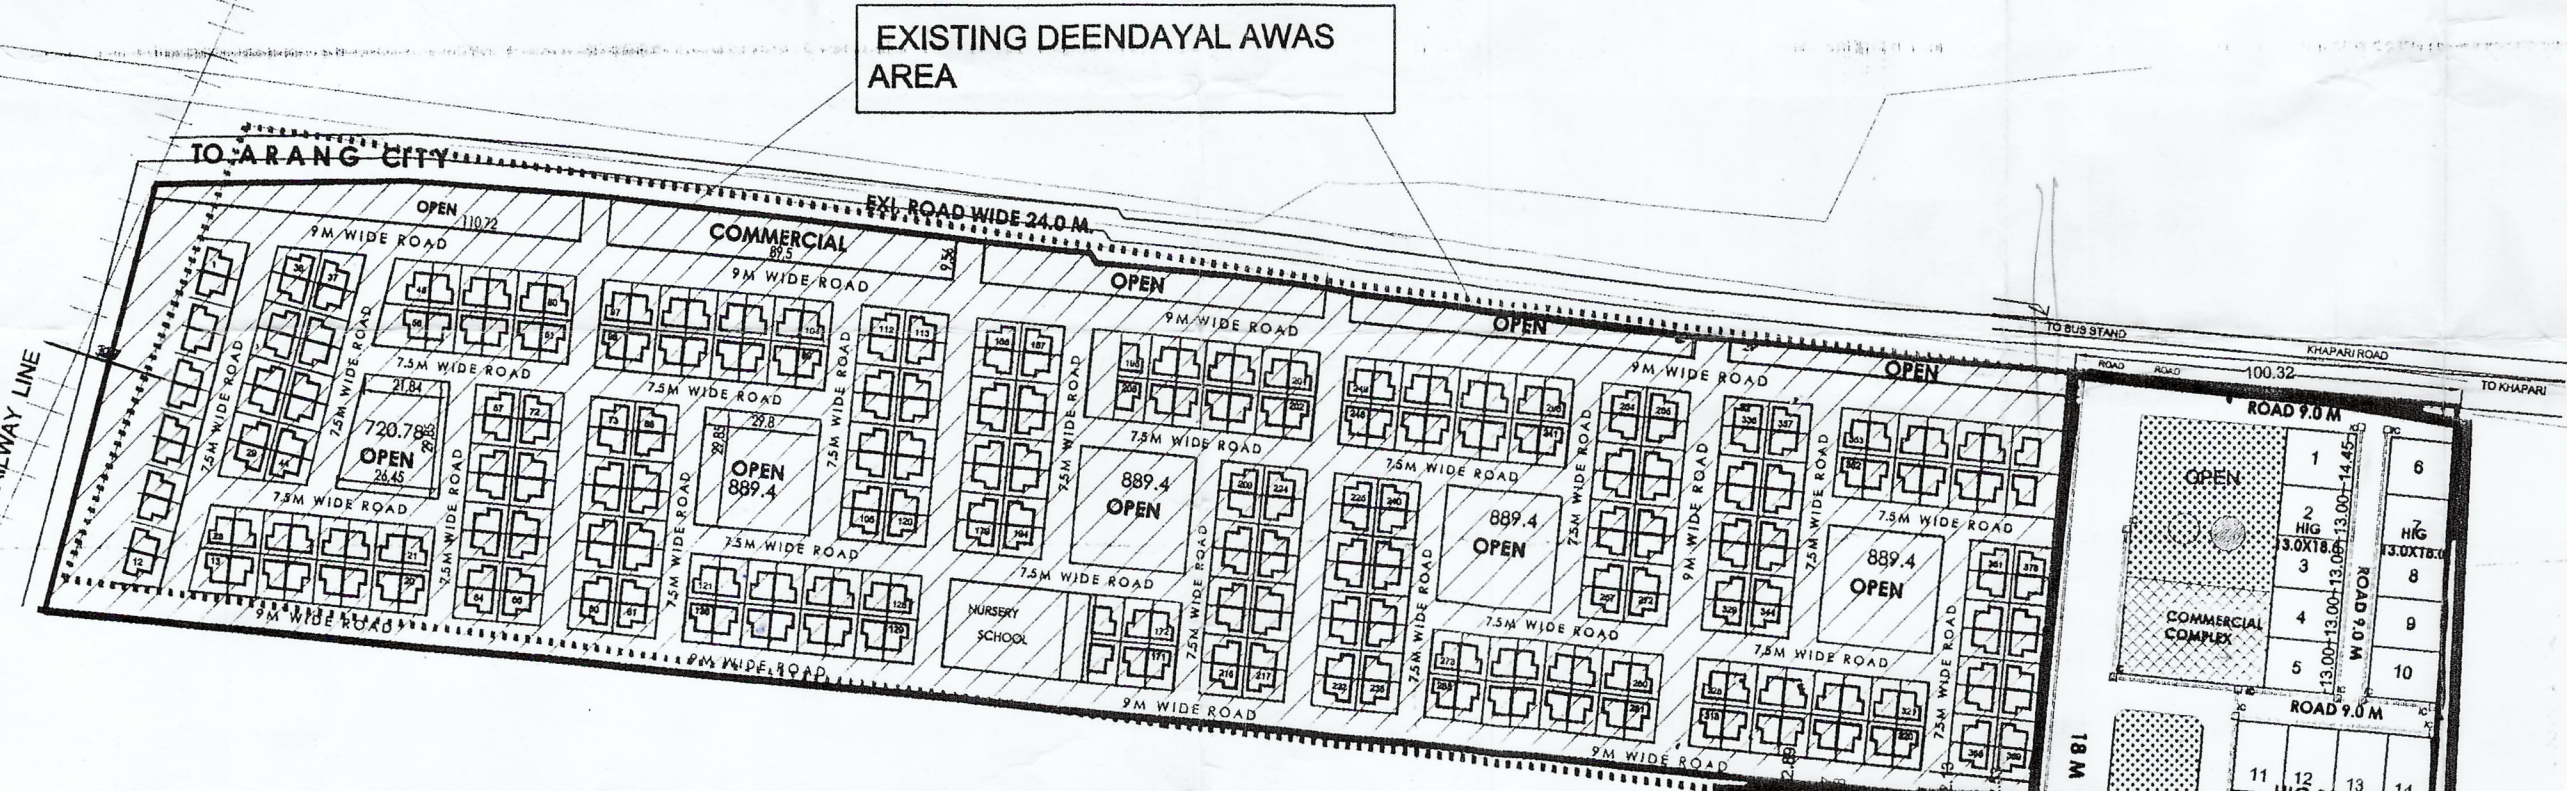

AREA CALCULATION					
TOTAL PLOT AREA E.W.S. - 27,206.25 SQ. M.					
E.W.S. AREA CALCULATION "FLATS"			EWS AREA CALCULATION "PLOTTED"		
PROPOSED E.W.S. AREA - 13,057 SQ.M.			PLOT AREA - 14,149.25 SQ.M.		
PERMISSIBLE F.A.R. - 13,057 X 1.2 (1.2) - 15,668.40 SQ.M.			FOR E.W.S. PLOT :-		
PERMISSIBLE COVERAGE - 33% X 13,057 (33%) - 4,308.81 SQ.M.			NUMBERING DETAIL	SIZE OF PLOT	AREA
PROPOSED GROUND COVERAGE - 22 X 161.92 - 3,562.24 SQ.M.(27.28%)			1 TO 34	4.5 X 9.0	40.50
PROPOSED BUILT UP			35		75.00
GROUND FLOOR AREA - 22 BLOCK X 4 NOS. X 37.44 SQ.M.PER FLAT = 3294.72 SQ.M.			36		65.00
FIRST FLOOR AREA - 22 BLOCK X 4 NOS. X 37.44 SQ.M.PER FLAT = 3294.72 SQ.M.			37 TO 106	4.5 X 9.0	40.50
SECOND FLOOR AREA - 22 BLOCK X 4 NOS. X 37.44 SQ.M.PER FLAT = 3294.72 SQ.M.			107		47
THIRD FLOOR AREA - 22 BLOCK X 4 NOS. X 37.44 SQ.M.PER FLAT = 3294.72 SQ.M.			108		61
TOTAL ALL FLOOR BUILT UP AREA -13,178.88 SQ.M.			109 TO 166	4.5 X 9.0	40.50
FAR USED - 1.00			167		86
			TOTAL		167 6,895 SQ.
			ROAD/ OPEN AREA = 4,504.25 SQ. M. (31.83%)		
			GARDEN AREA = 2,750.00 SQ. M. (10.10%)		




ATAL AWAS

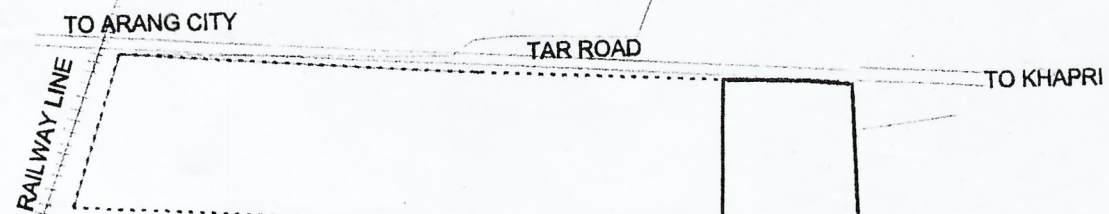




नमो विभूतये
Valid up to 12/14
का सत्य है।

संयुक्त संसदीय
नगर तथा ग्राम निवेश,
क्षेत्रीय कार्यालय, रायपुर (छ.ग.)

KHASRA PLAN
(SCALE 1 - 4000)

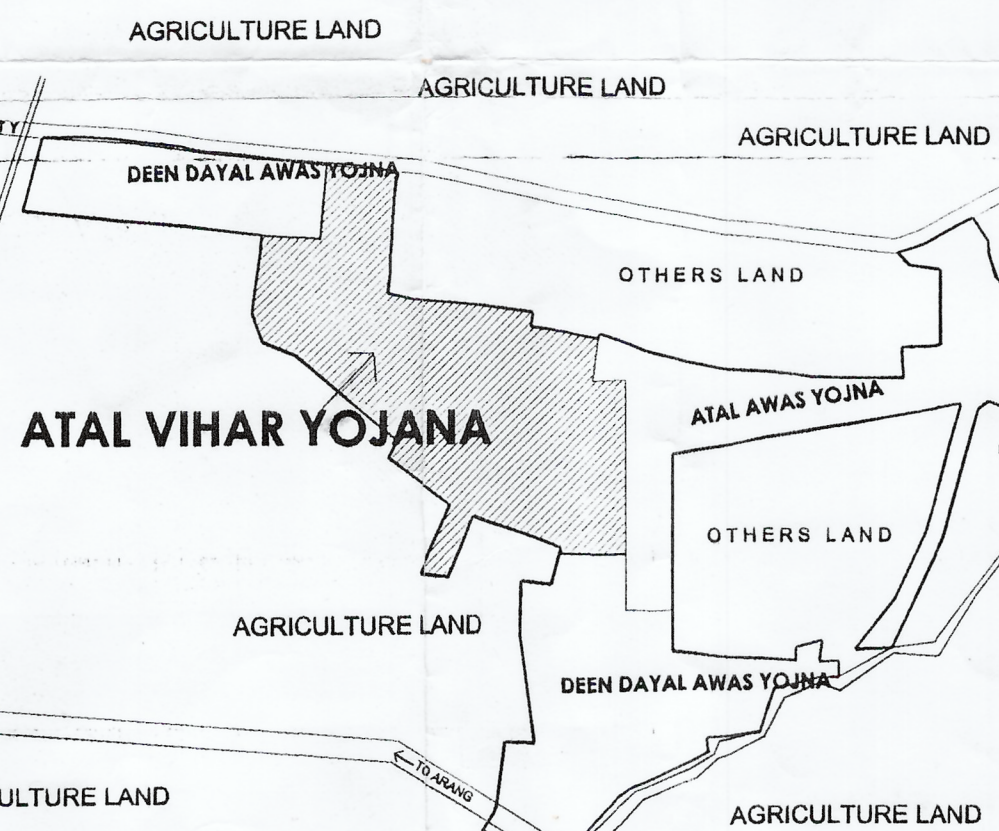

LOCATION PLAN
(NOT TO SCALE)

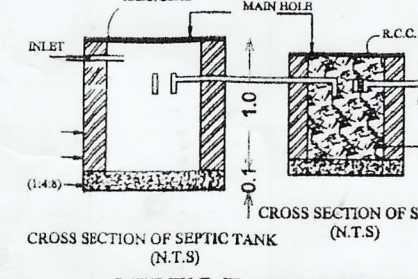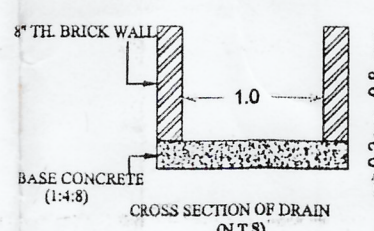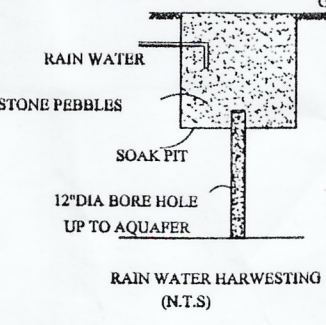

PROPOSED AREA FOR DEEN DAYAL AWAS IN FUTURE

LAYOUT PLAN