

200 M RADIUS LOCATION PLAN
NOT TO SCALE


CHASRA NO	823/1	823/2	824/2	824/3	826	TOTAL
KH/						





अनुमोदित

आवासीय प्रयोजनाथर्व विकास अनुमोदना

It is the Enclosure of Letter
+ 2100227 2100227 201.08.18

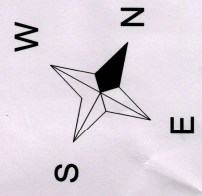

सर्वोच्च न्यायालय
पुणे न्यायालय
अनुमोदित

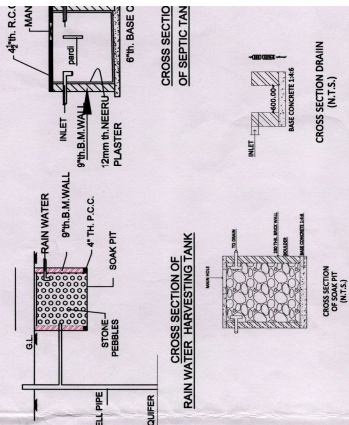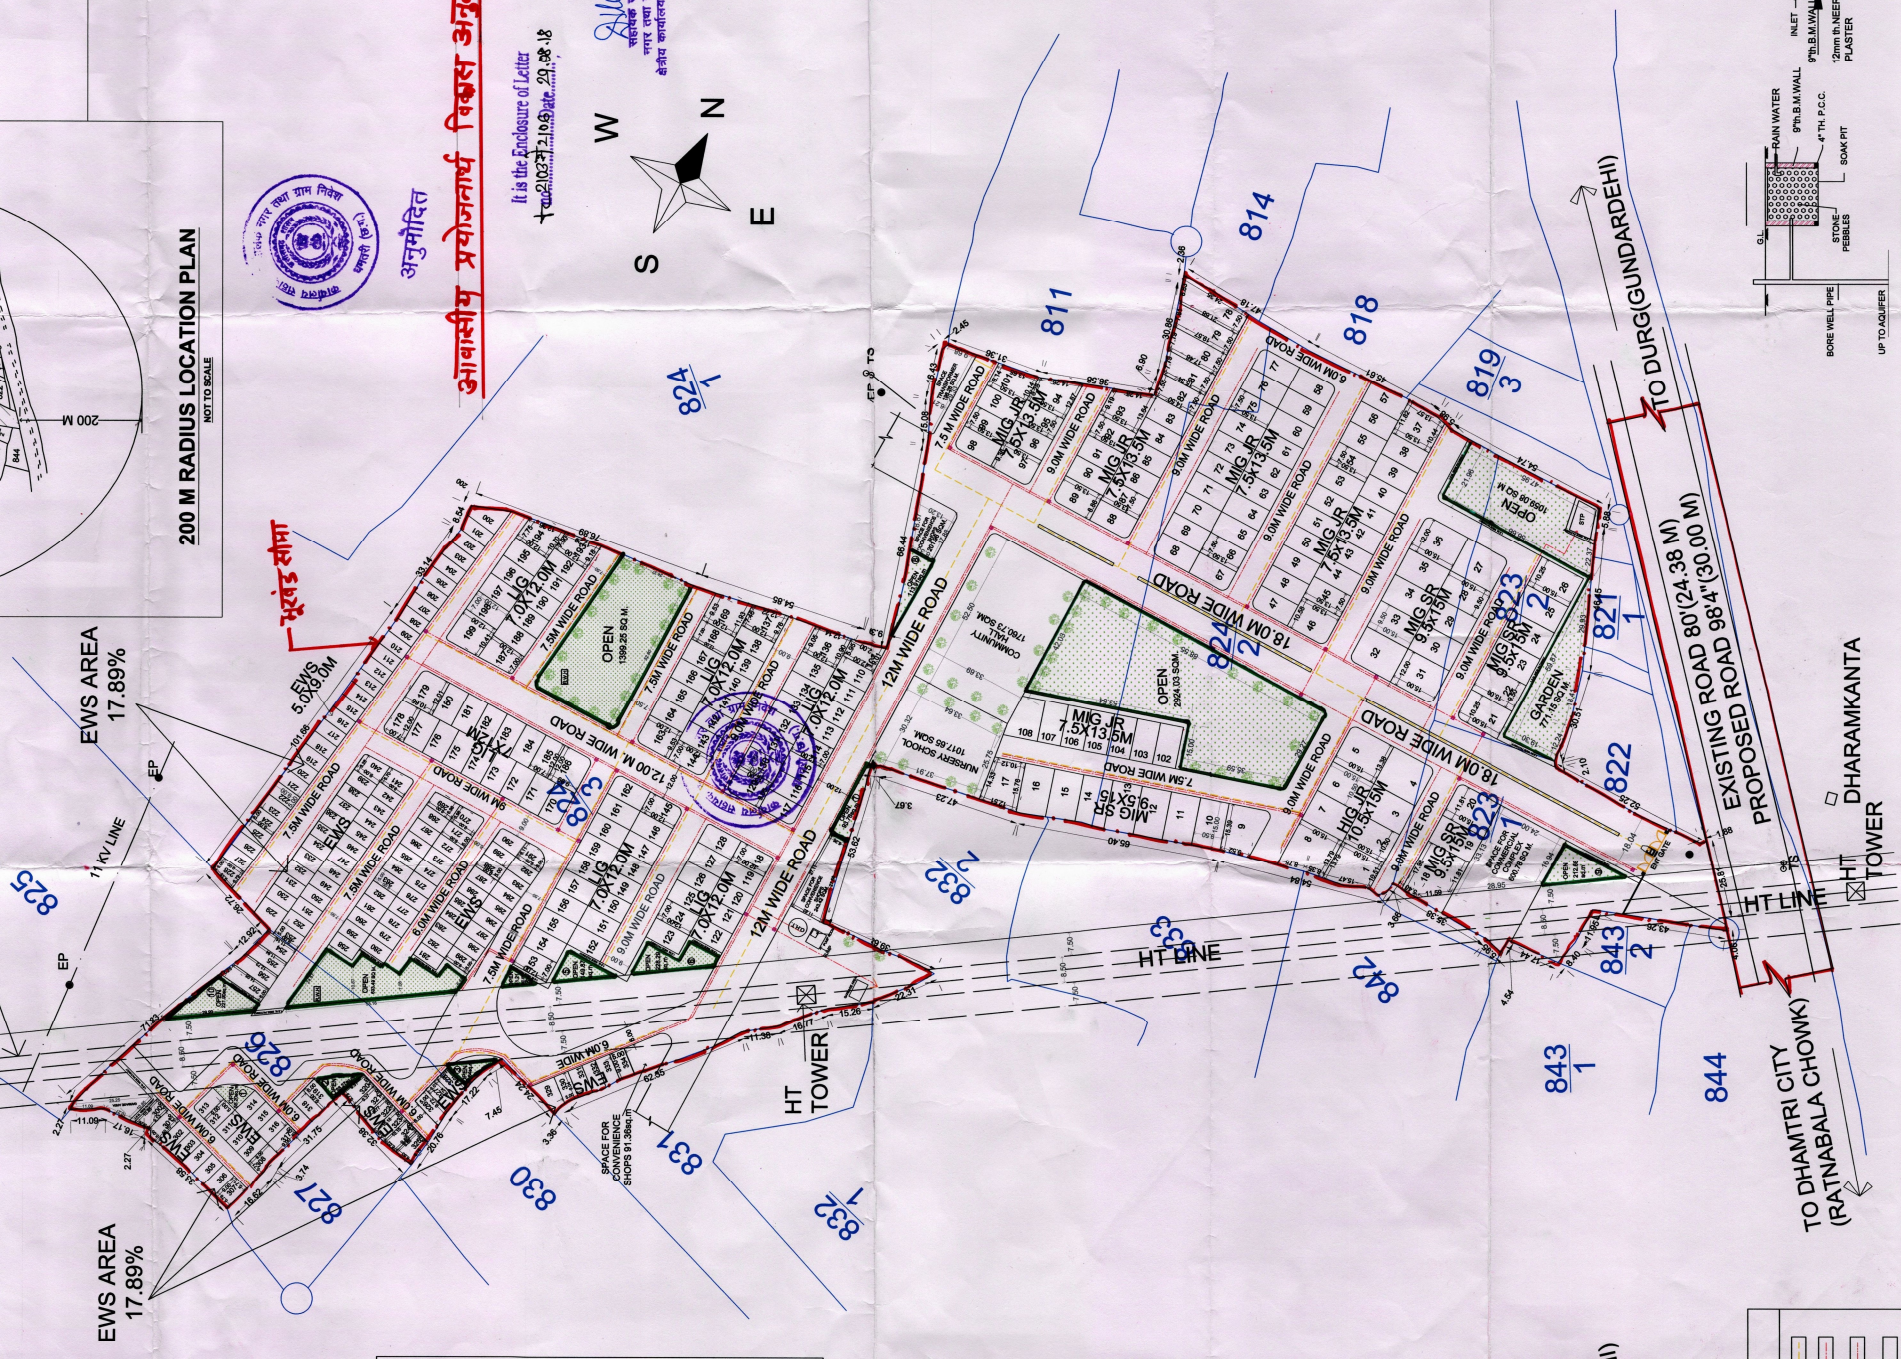

LAYOUT PLAN WITH SERVICE PLAN & KHASRA IMPOSED
(SCALE 1:1000)